


Day Care and Sports Facility for

Deliverance Ministry

218 E. Hickory Street Bay Minette, AL 36507
Parcel No. 05-23-05-16-4-000-025.000 PIN 64144

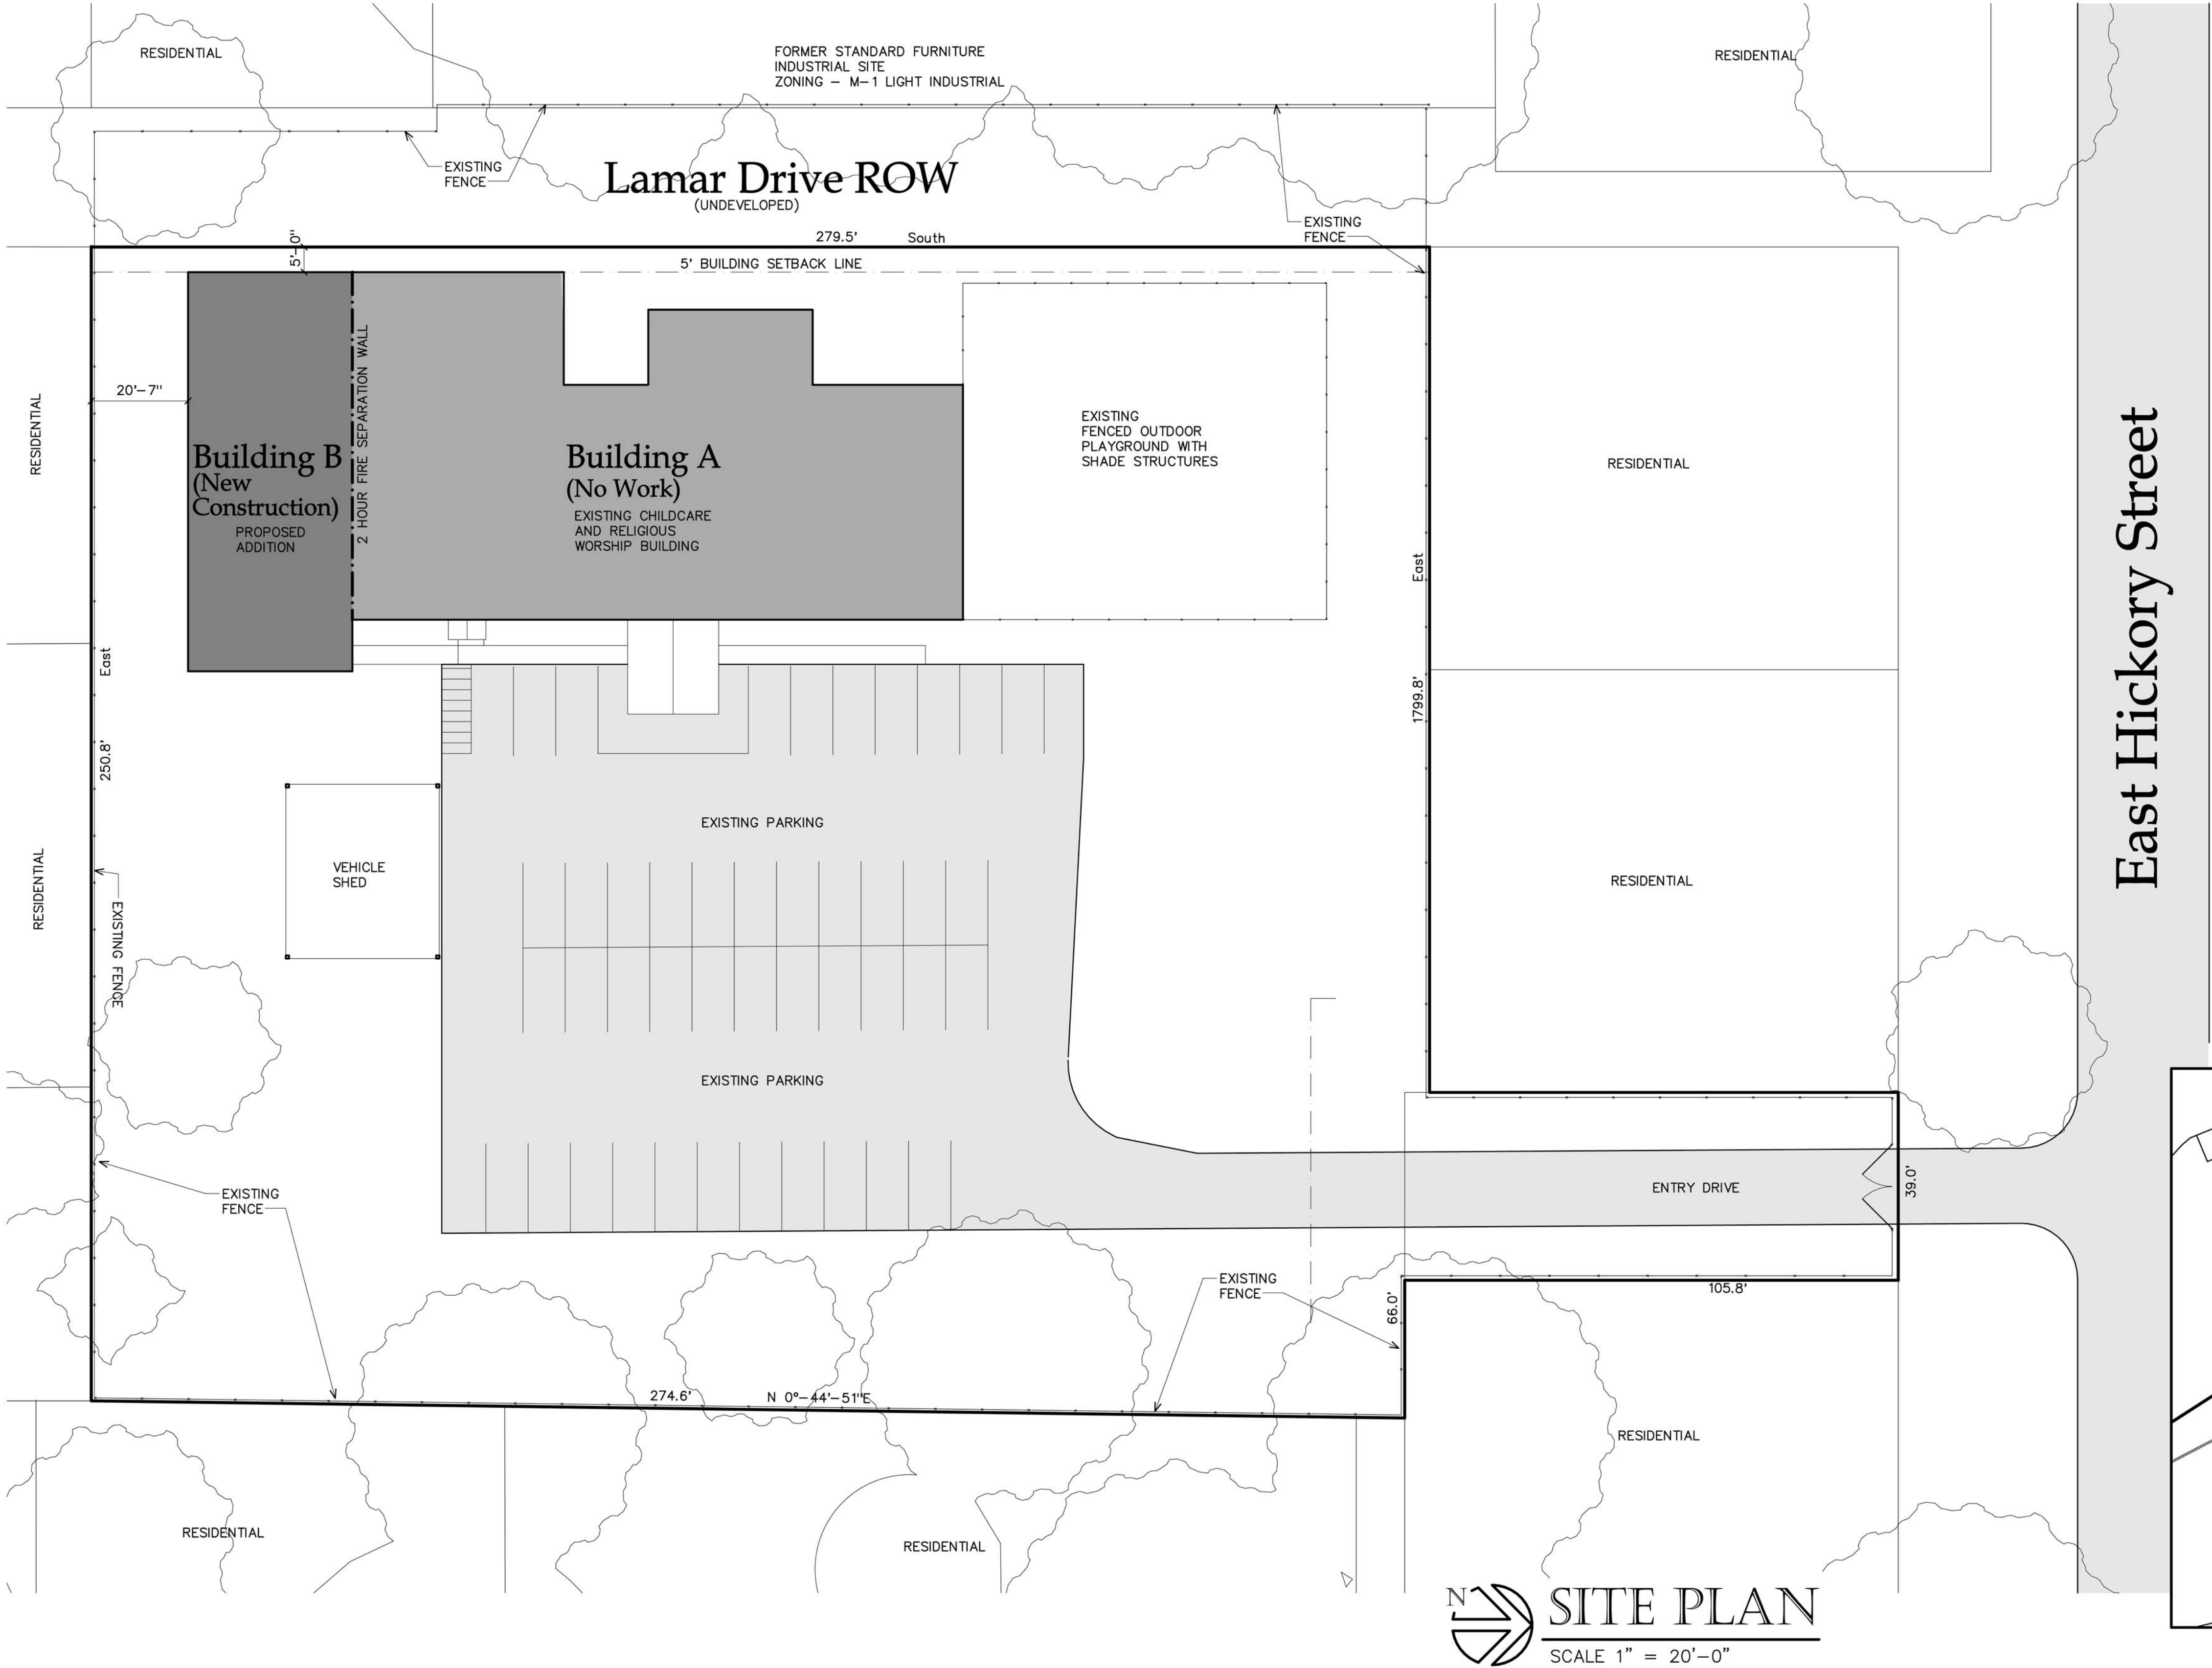


 **SITE PLAN**
SCALE 1" = 20'-0"


East Hickory Street

AREA TABULATIONS

SITE AREA	1.7 ACRES	74,379 S.F.
EXISTING SITE CONSTRUCTION		
PAVED PARKING & DRIVE		19,188 S.F.
EXISTING BUILDING		8,140 S.F.
EXISTING SIDEWALKS		535 S.F.
VEHICLE SHED		1,213 S.F.
NEW / PROPOSED SITE CONSTRUCTION		
NEW BUILDING		2,975 S.F.
NEW SIDEWALKS		90 S.F.

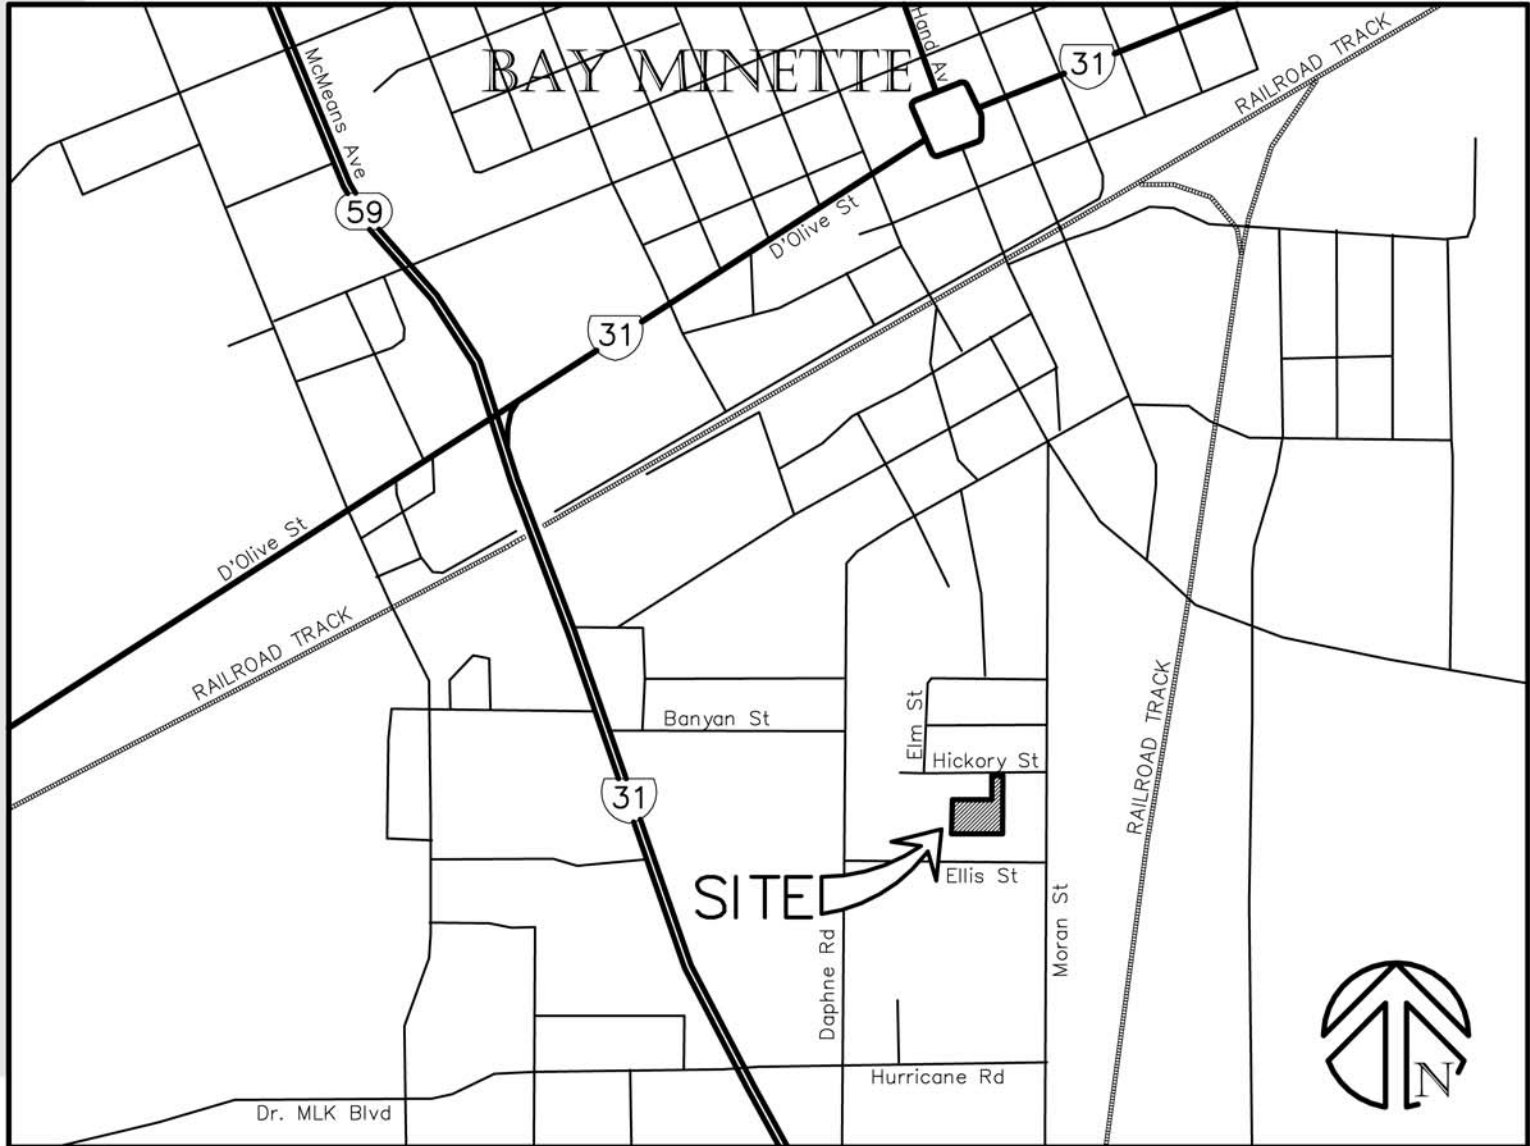

VICINITY MAP

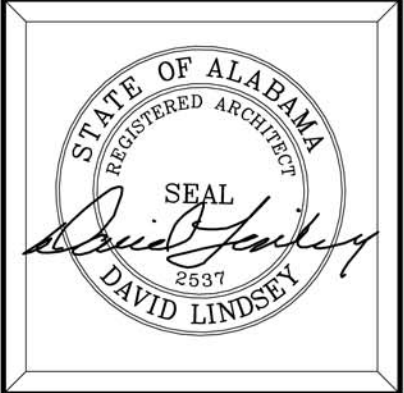


VENUE ARCHITECTURE
David Lindsey, Architect
Email: lindseyarchitect@yahoo.com
Phone: (251) 454-7213
8178 NICHOLS AVENUE Suite C
FAIRHOPE, ALABAMA 36532

DATES:
22 May 2025

Day Care and Sports Facility for
Deliverance Ministry
218 E. Hickory Street Bay Minette, AL 36507

PROJ# =

SHEET NO.
C1

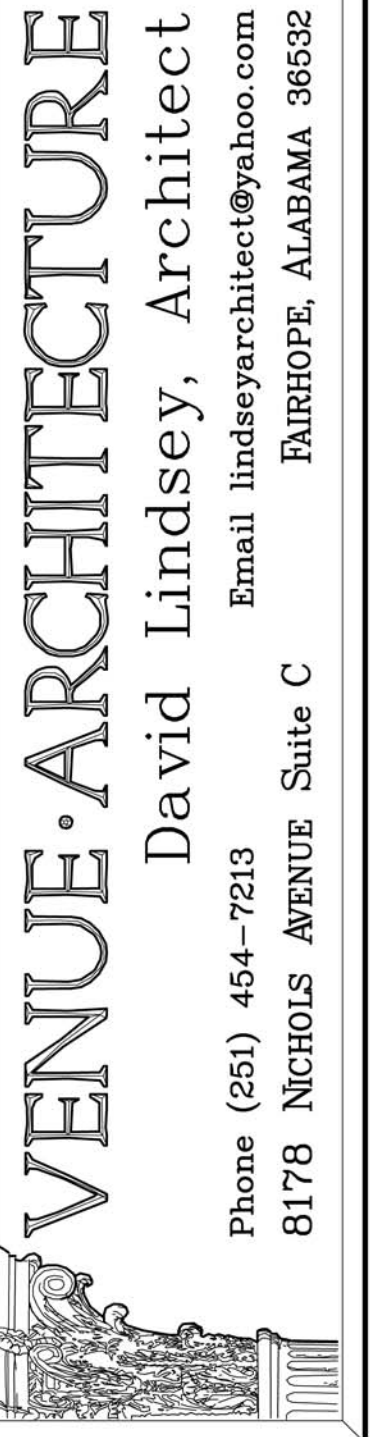

22 May 2025


Deliverance Ministry
218 E. Hickory Street Bay Minette, AL 36507

Deliverar

218 E. Hickory Street

SHEET NO.


A1

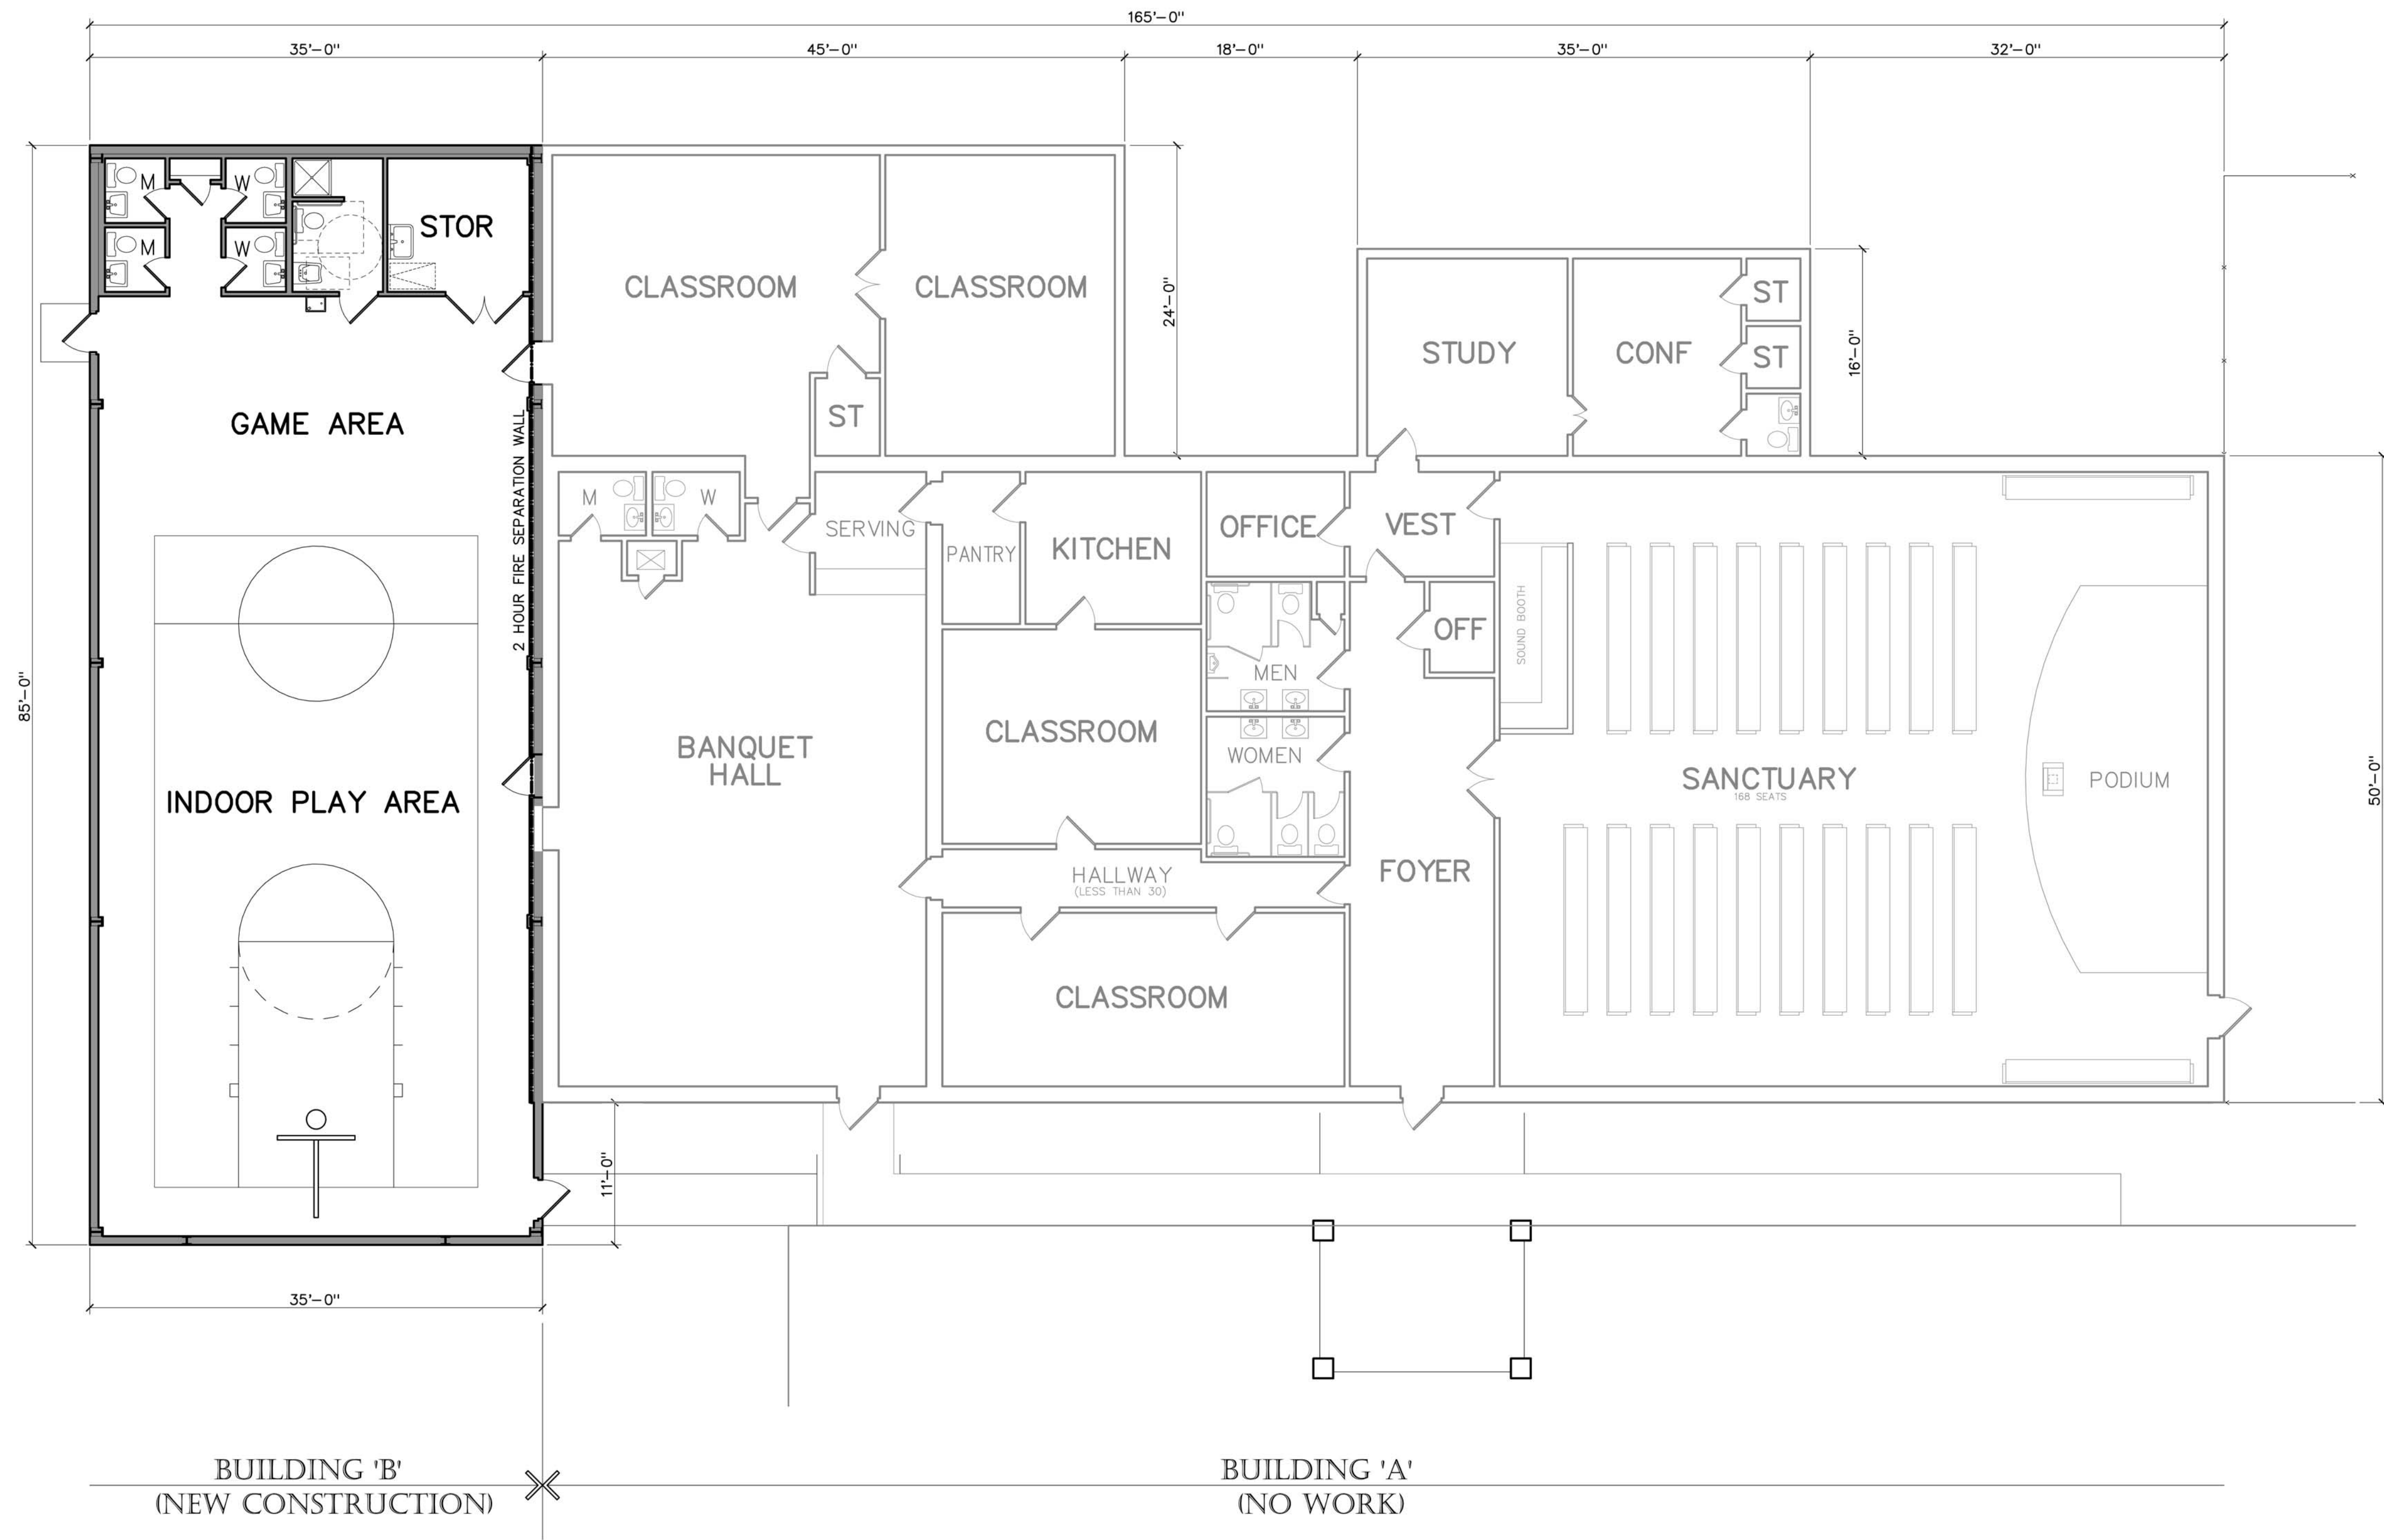

COMPOSITE FLOOR PLAN


SCALE $1/8" = 1'-0"$

GRAPHIC SCALE

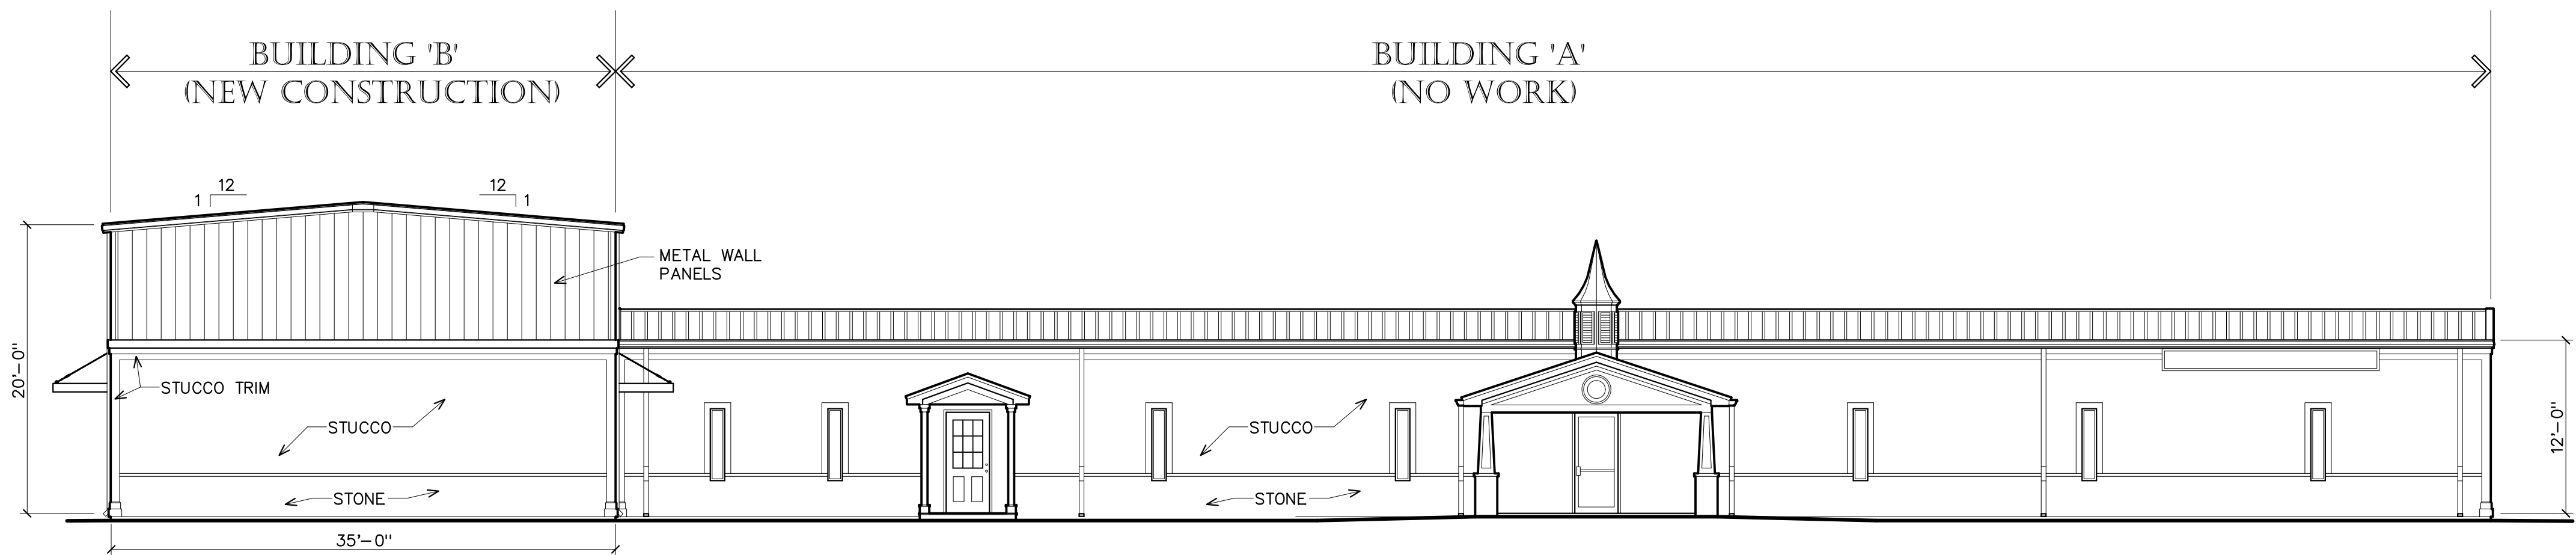


FRONT (EAST) ELEVATION

SCALE 1/8" = 1'-0"
GRAPHIC SCALE

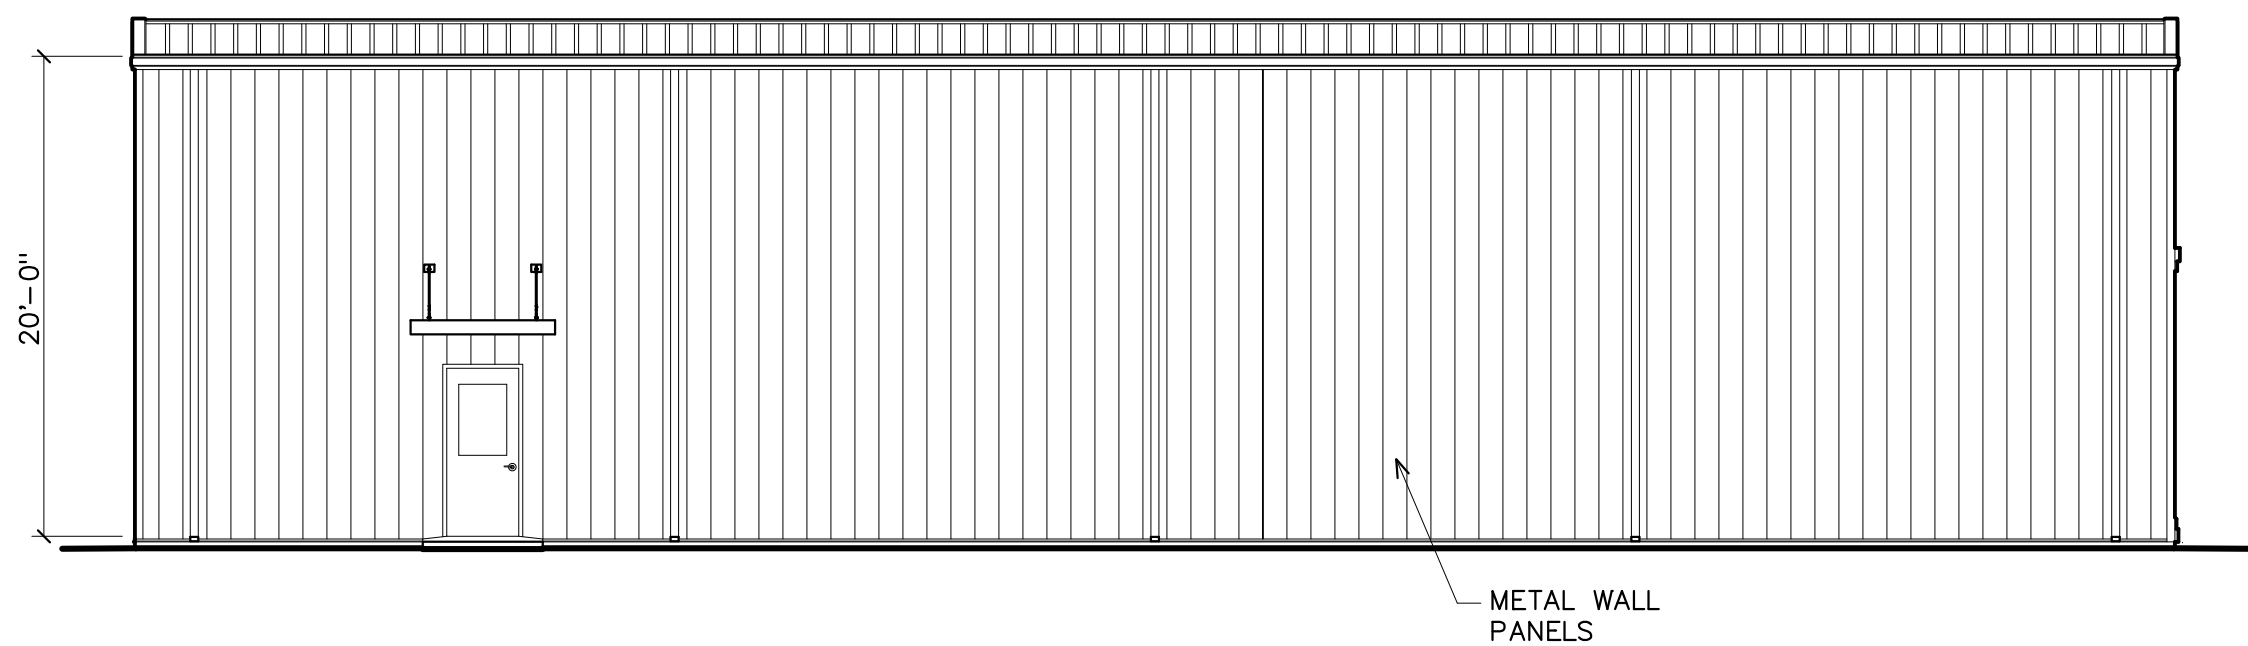


SIDE (SOUTH) ELEVATION

SCALE 1/8" = 1'-0"
GRAPHIC SCALE

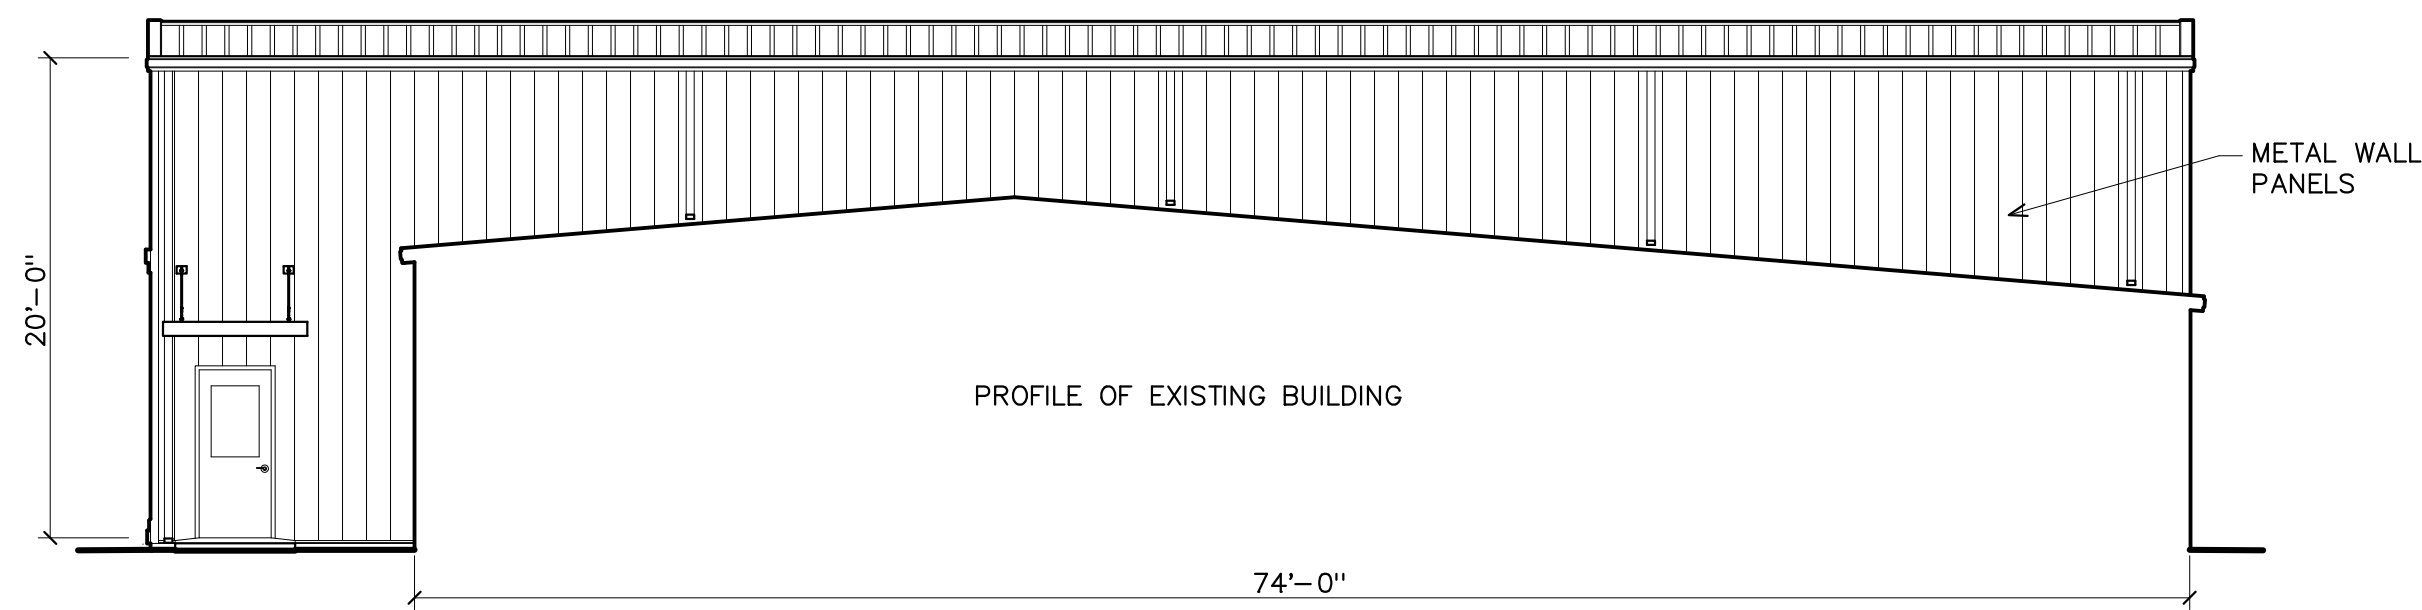


NORTH ELEVATION / SECTION

SCALE 1/8" = 1'-0"
GRAPHIC SCALE

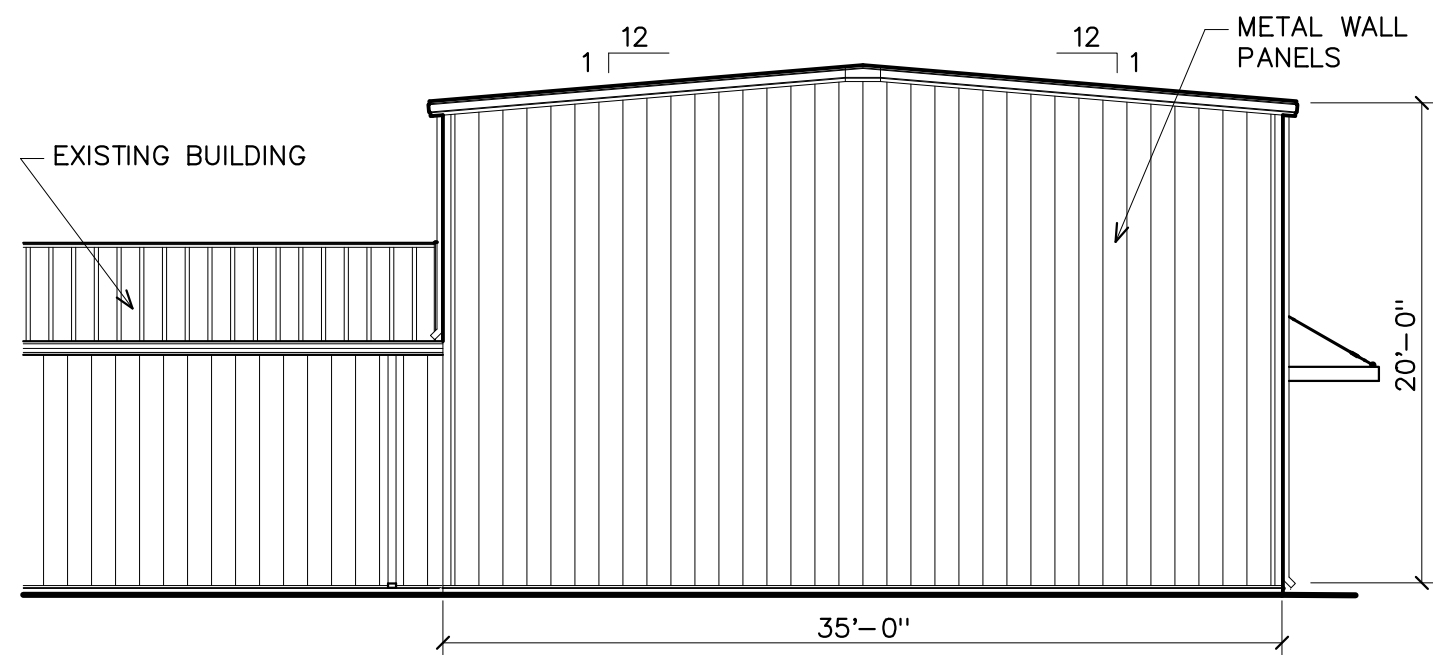

REAR (WEST) ELEVATION

SCALE 1/8" = 1'-0"
GRAPHIC SCALE

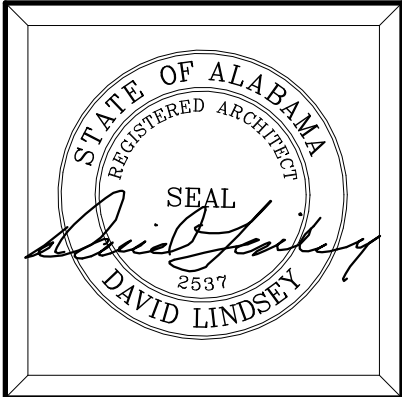

VENUE ARCHITECTURE
David Lindsey, Architect
Email lindseyarchitect@yahoo.com
FAIRHOPE, ALABAMA 36532
Phone (251) 454-7213
8178 NICHOLS AVENUE Suite C

DATES:
29 May 2025

Day Care and Sports Facility for
Deliverance Ministry
218 E. Hickory Street Bay Minette, AL 36507

PROJ#	=
-------	---

SHEET NO.
A2