






Street Paving Priority Plan 2022-2023

Priority Ranking	Street Description	District	Estimated Cost
1	Quinley Street	5	13,668.83
2	Townsend (from William to Taylor)	3	10,000.33
3	Taylor	3	12,355.22
Project	Petty Lane Project	1	91,200.00
Project	Downtown (S Hand, S Hoyle, 1st)		191,750.00
Project	Cemetery		30,000.00
	E Hickory Street	5	18,806.39
	Van Dyke	2	5,203.35
	Carroll St	4	23,391.51
	Rider Ct	2	24,381.81
			420,757.44
Developer Portion			-45600.00
NBU Portion			-37592.58
ARPA Funds			-91750.00
Cemetery Funds			-30000.00
			215,814.86

- Realignment - Meet ALDOT
- Realignment - Center
- Existing Petty Lane
- State Hwy
- Road Centerlines
- BC Revenue Parcels

Petty Lane
Realignment & Paving Plan

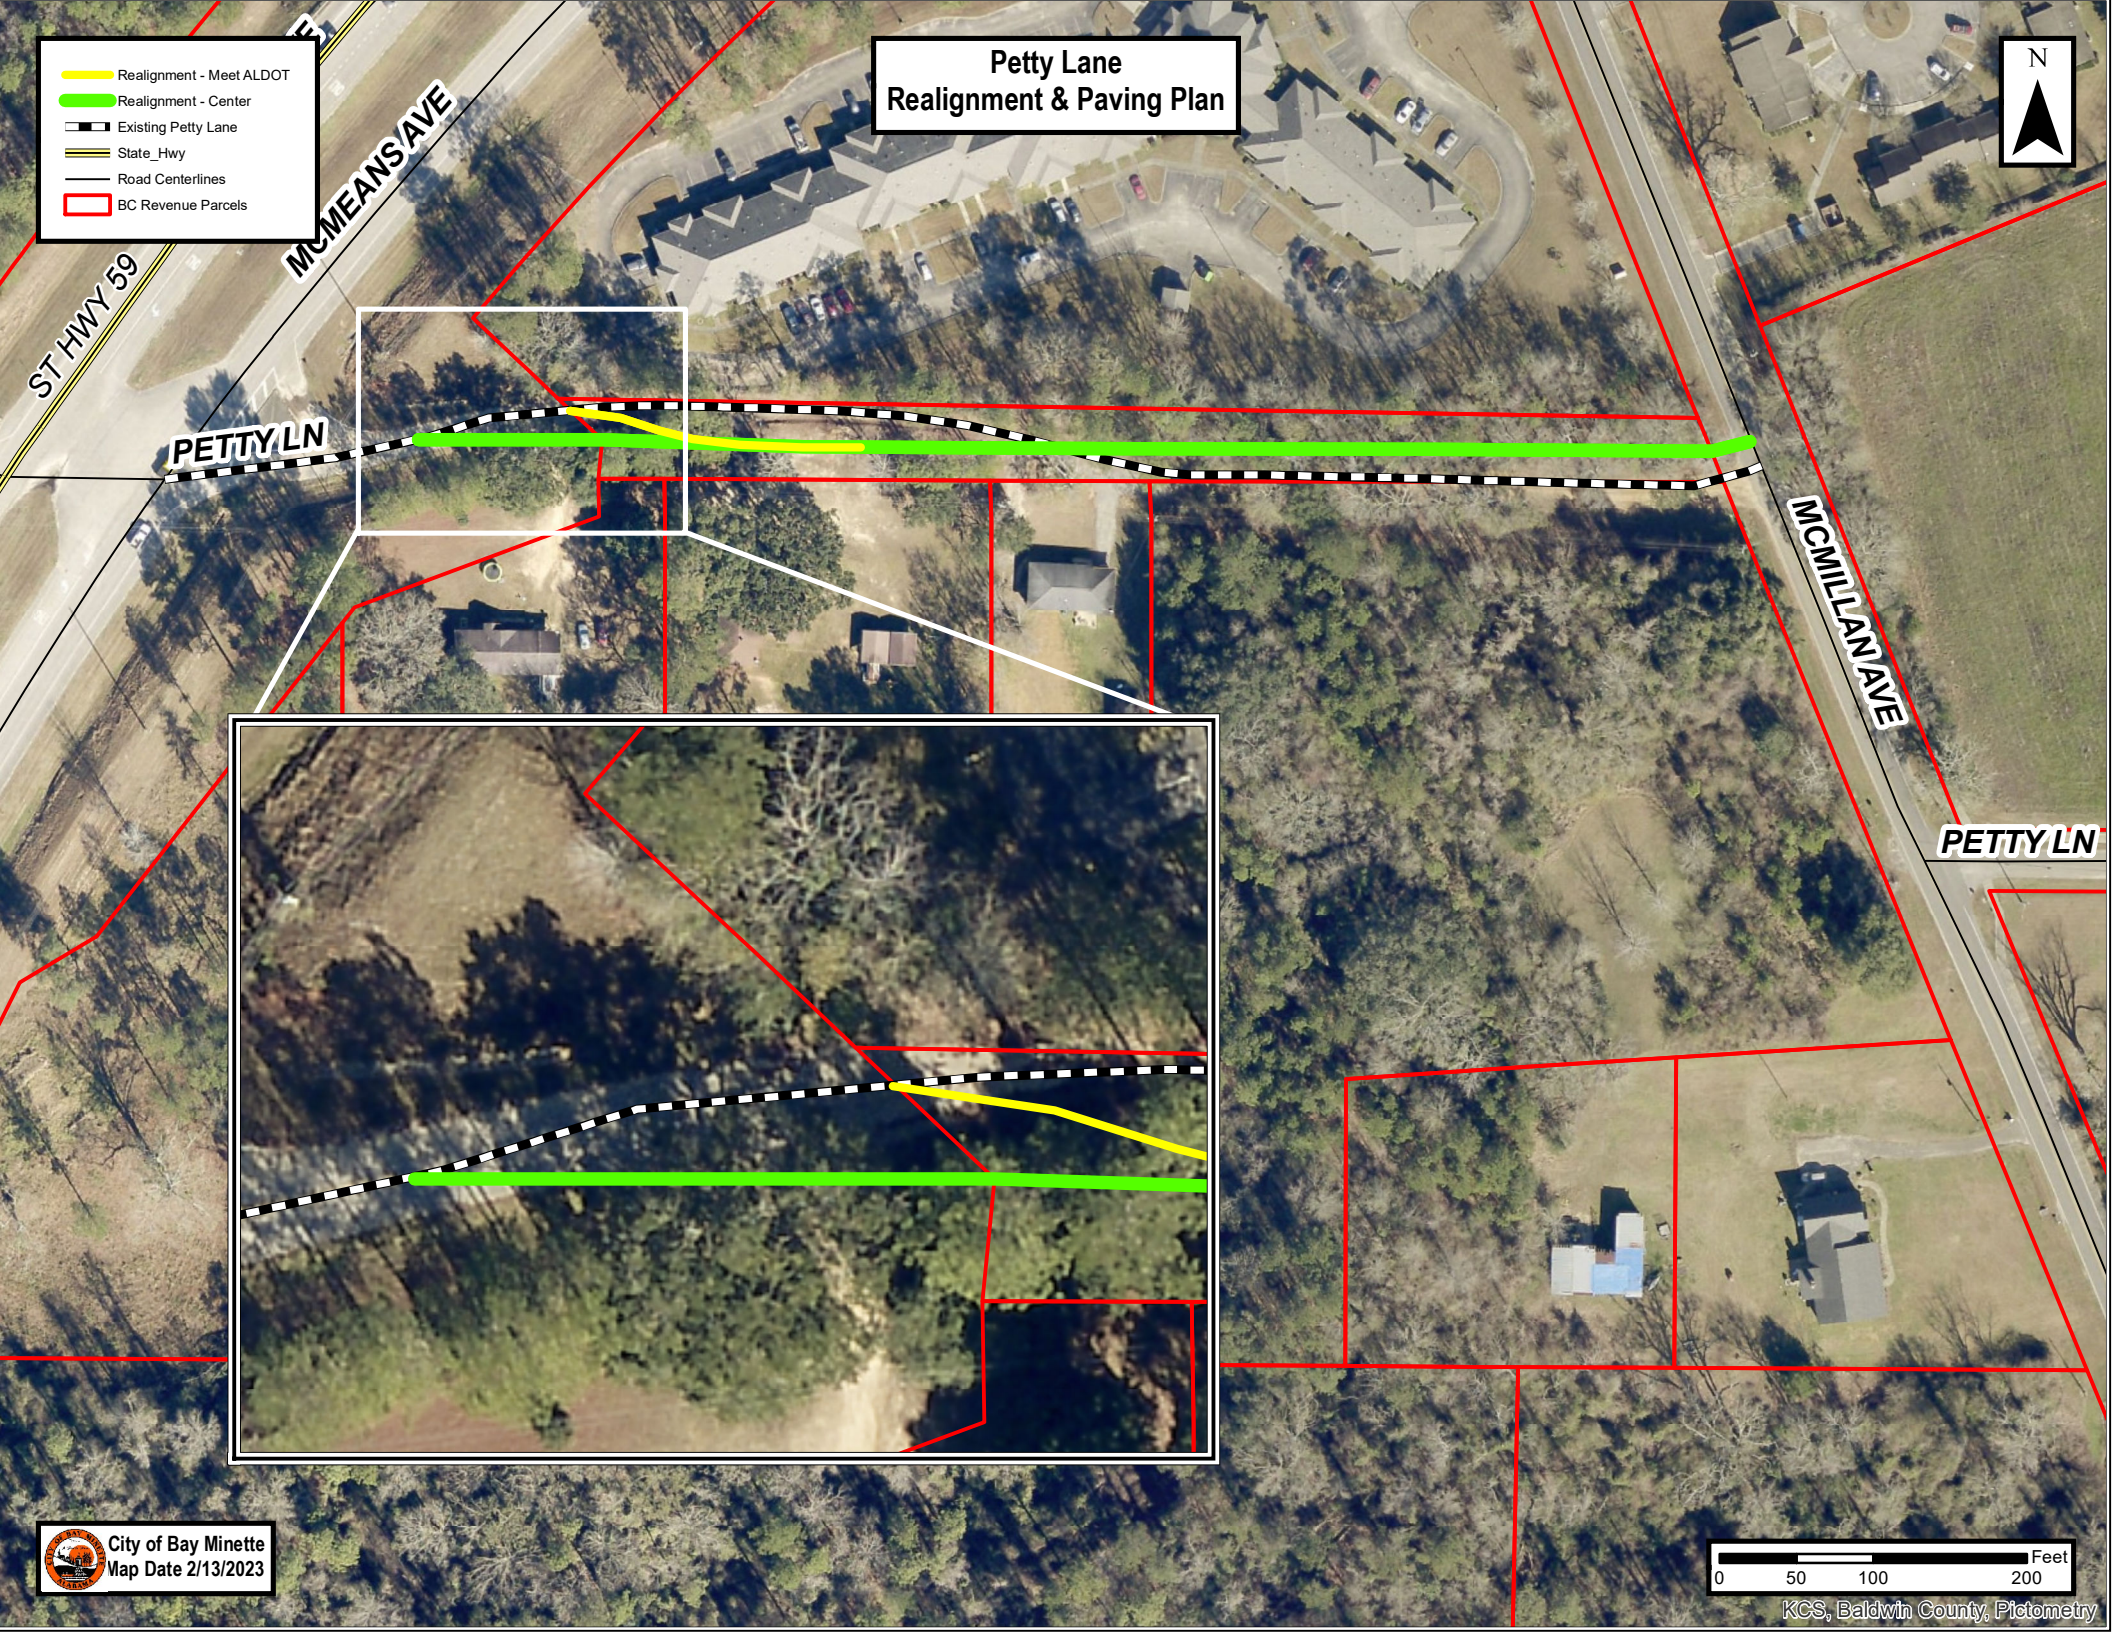

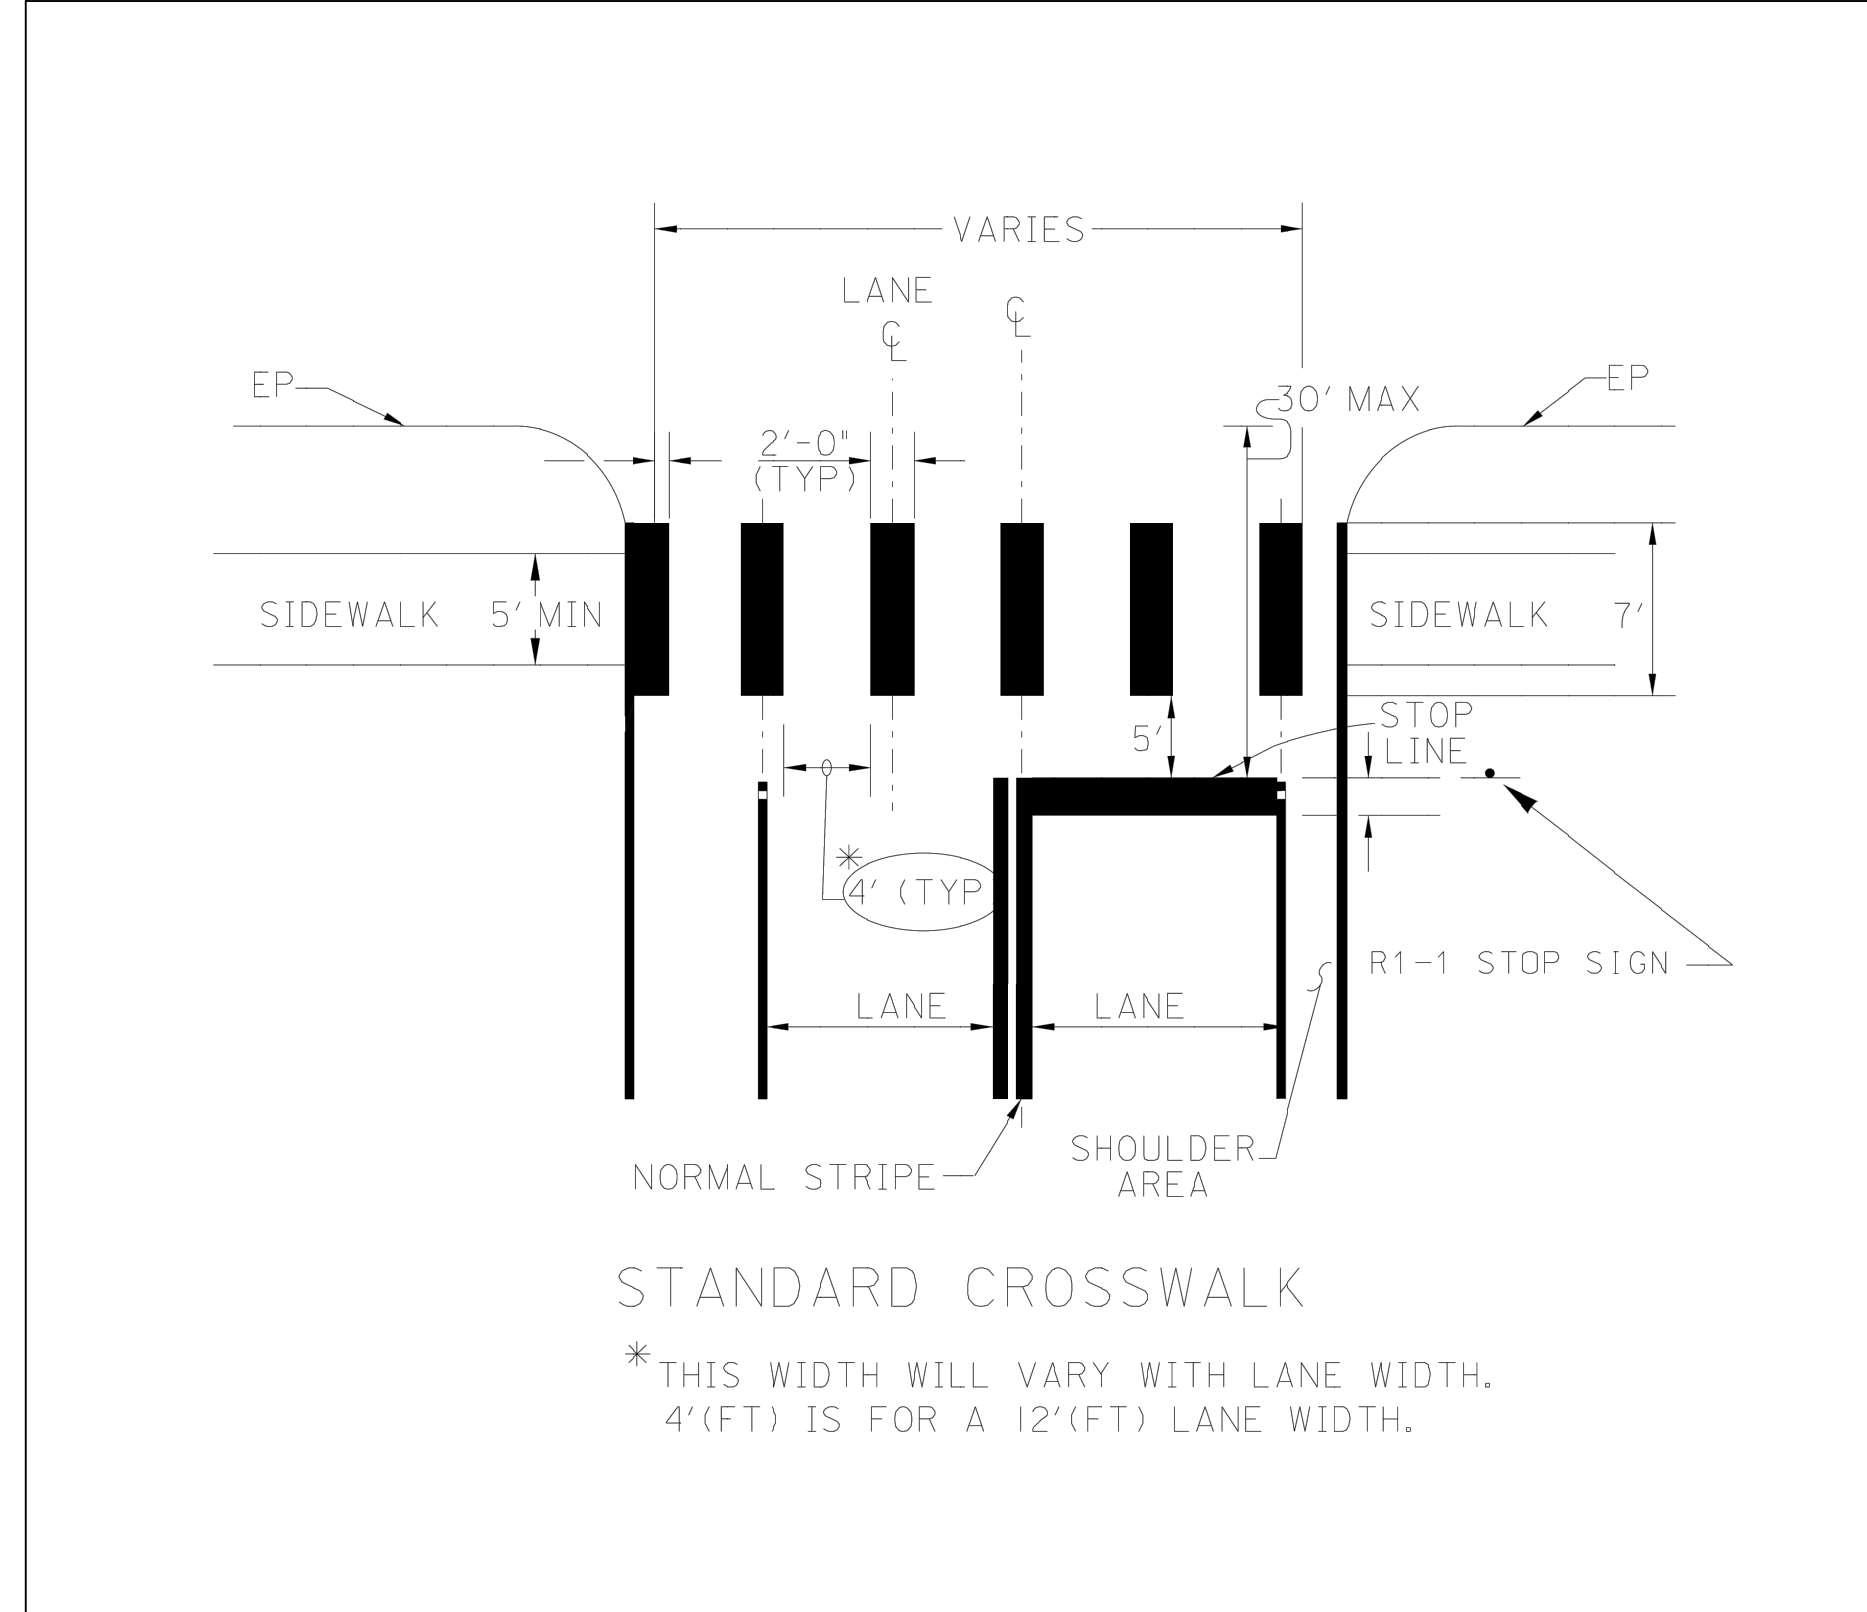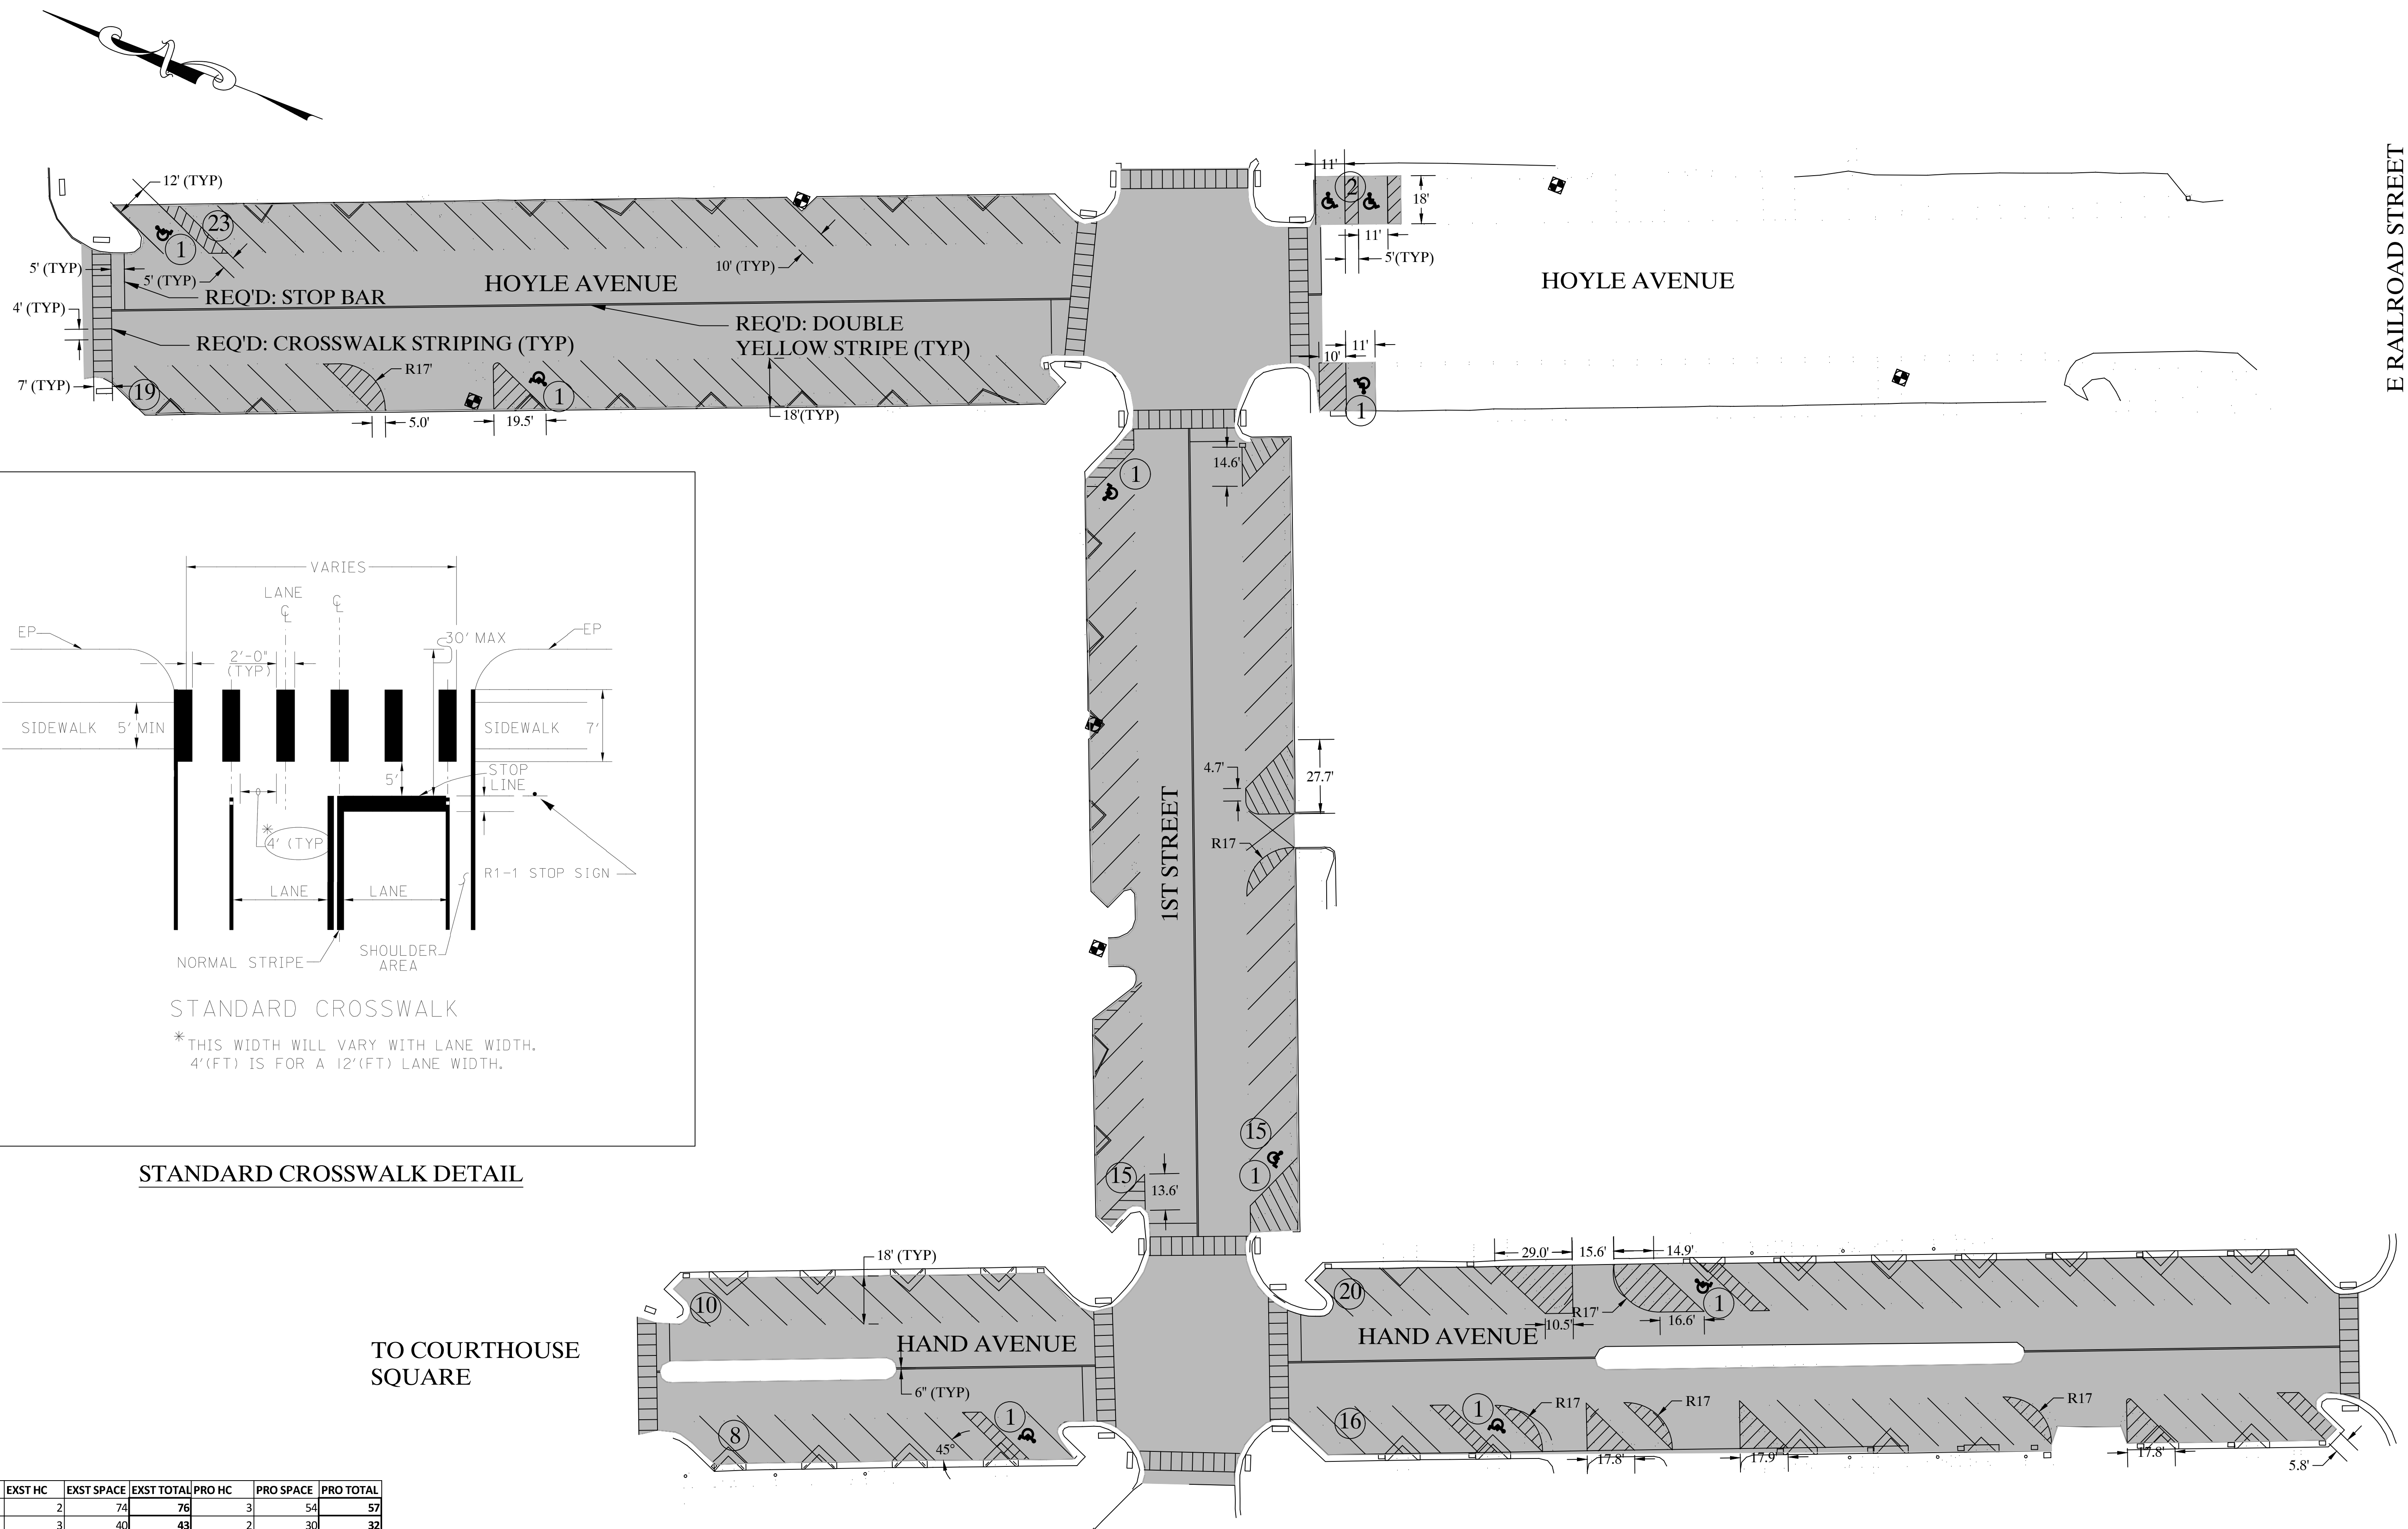

STANDARD CROSSWALK DETAIL


	EXST HC	EXST SPACE	EXST TOTAL	PRO HC	PRO SPACE	PRO TOTAL
HAND AVE	2	74	76	3	54	57
1ST STREET	3	40	43	2	30	32
HOYLE AVE	6	48	54	5	42	47
		173			136	

AV/F

DENNIS AVENUE



EX. ASPHALT DRIVEWAY

U.S. HWY. 31

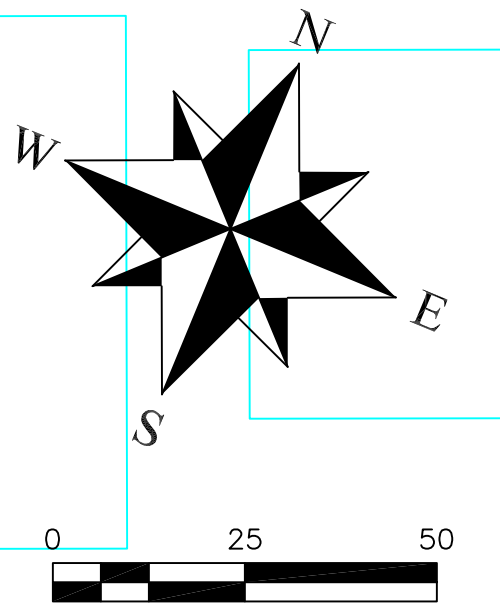

3" OEPP

3" OEPP

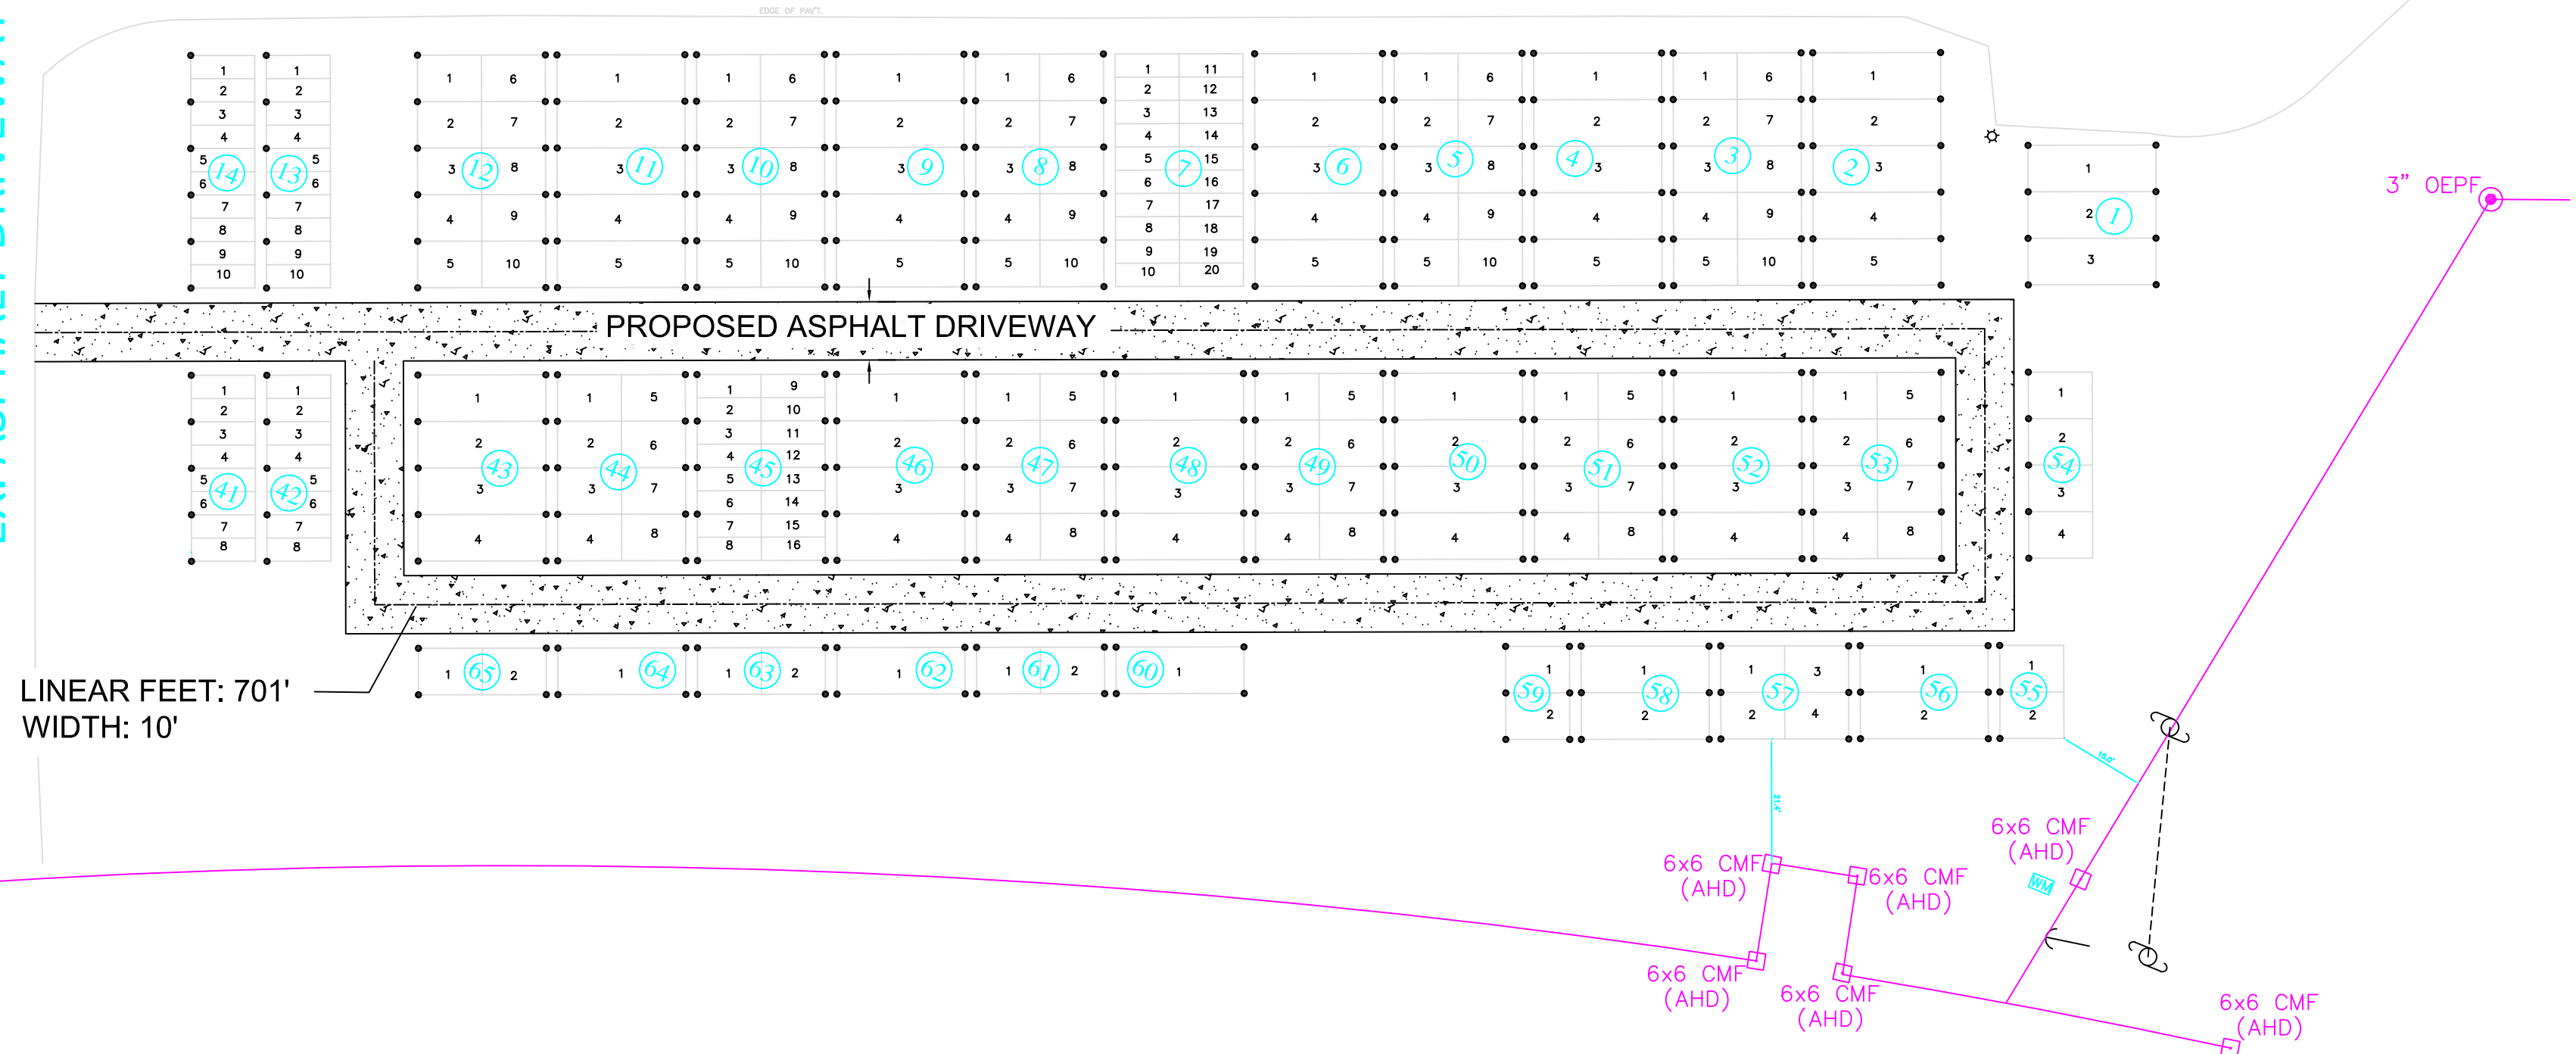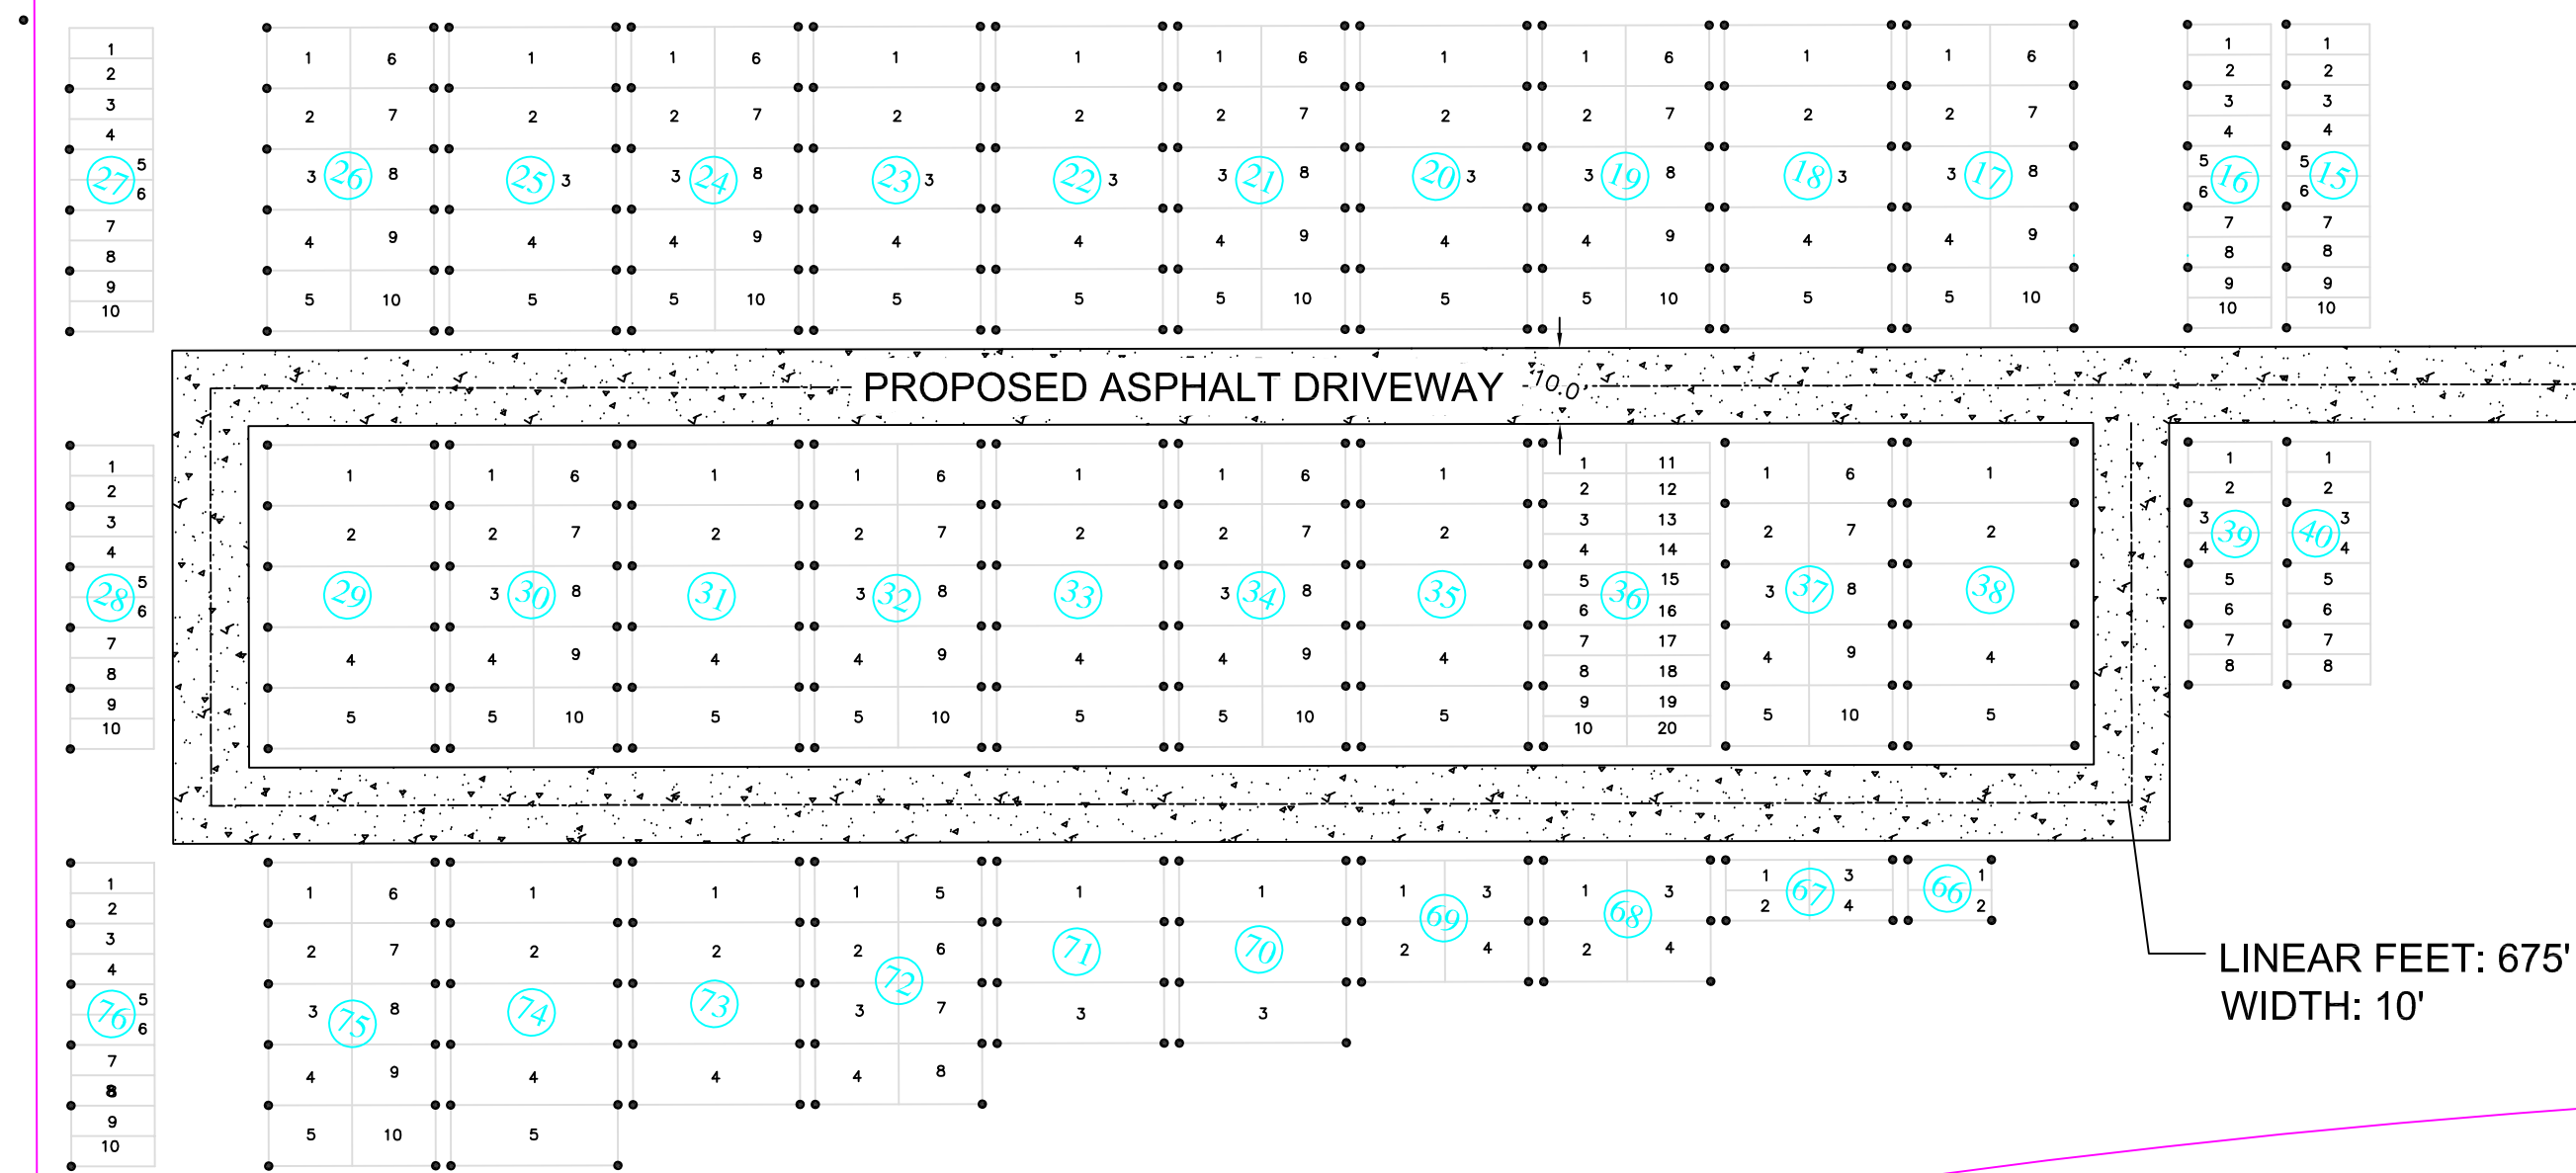

BAY MINETTE CEMETERY 5TH ADDITION

CITY OF BAY MINETTE

DISTRICT 1

Legend



PROJECT TYPE

COMPLETE

PROPOSED

ROADS



District1

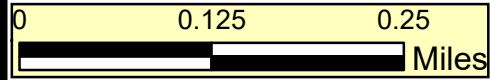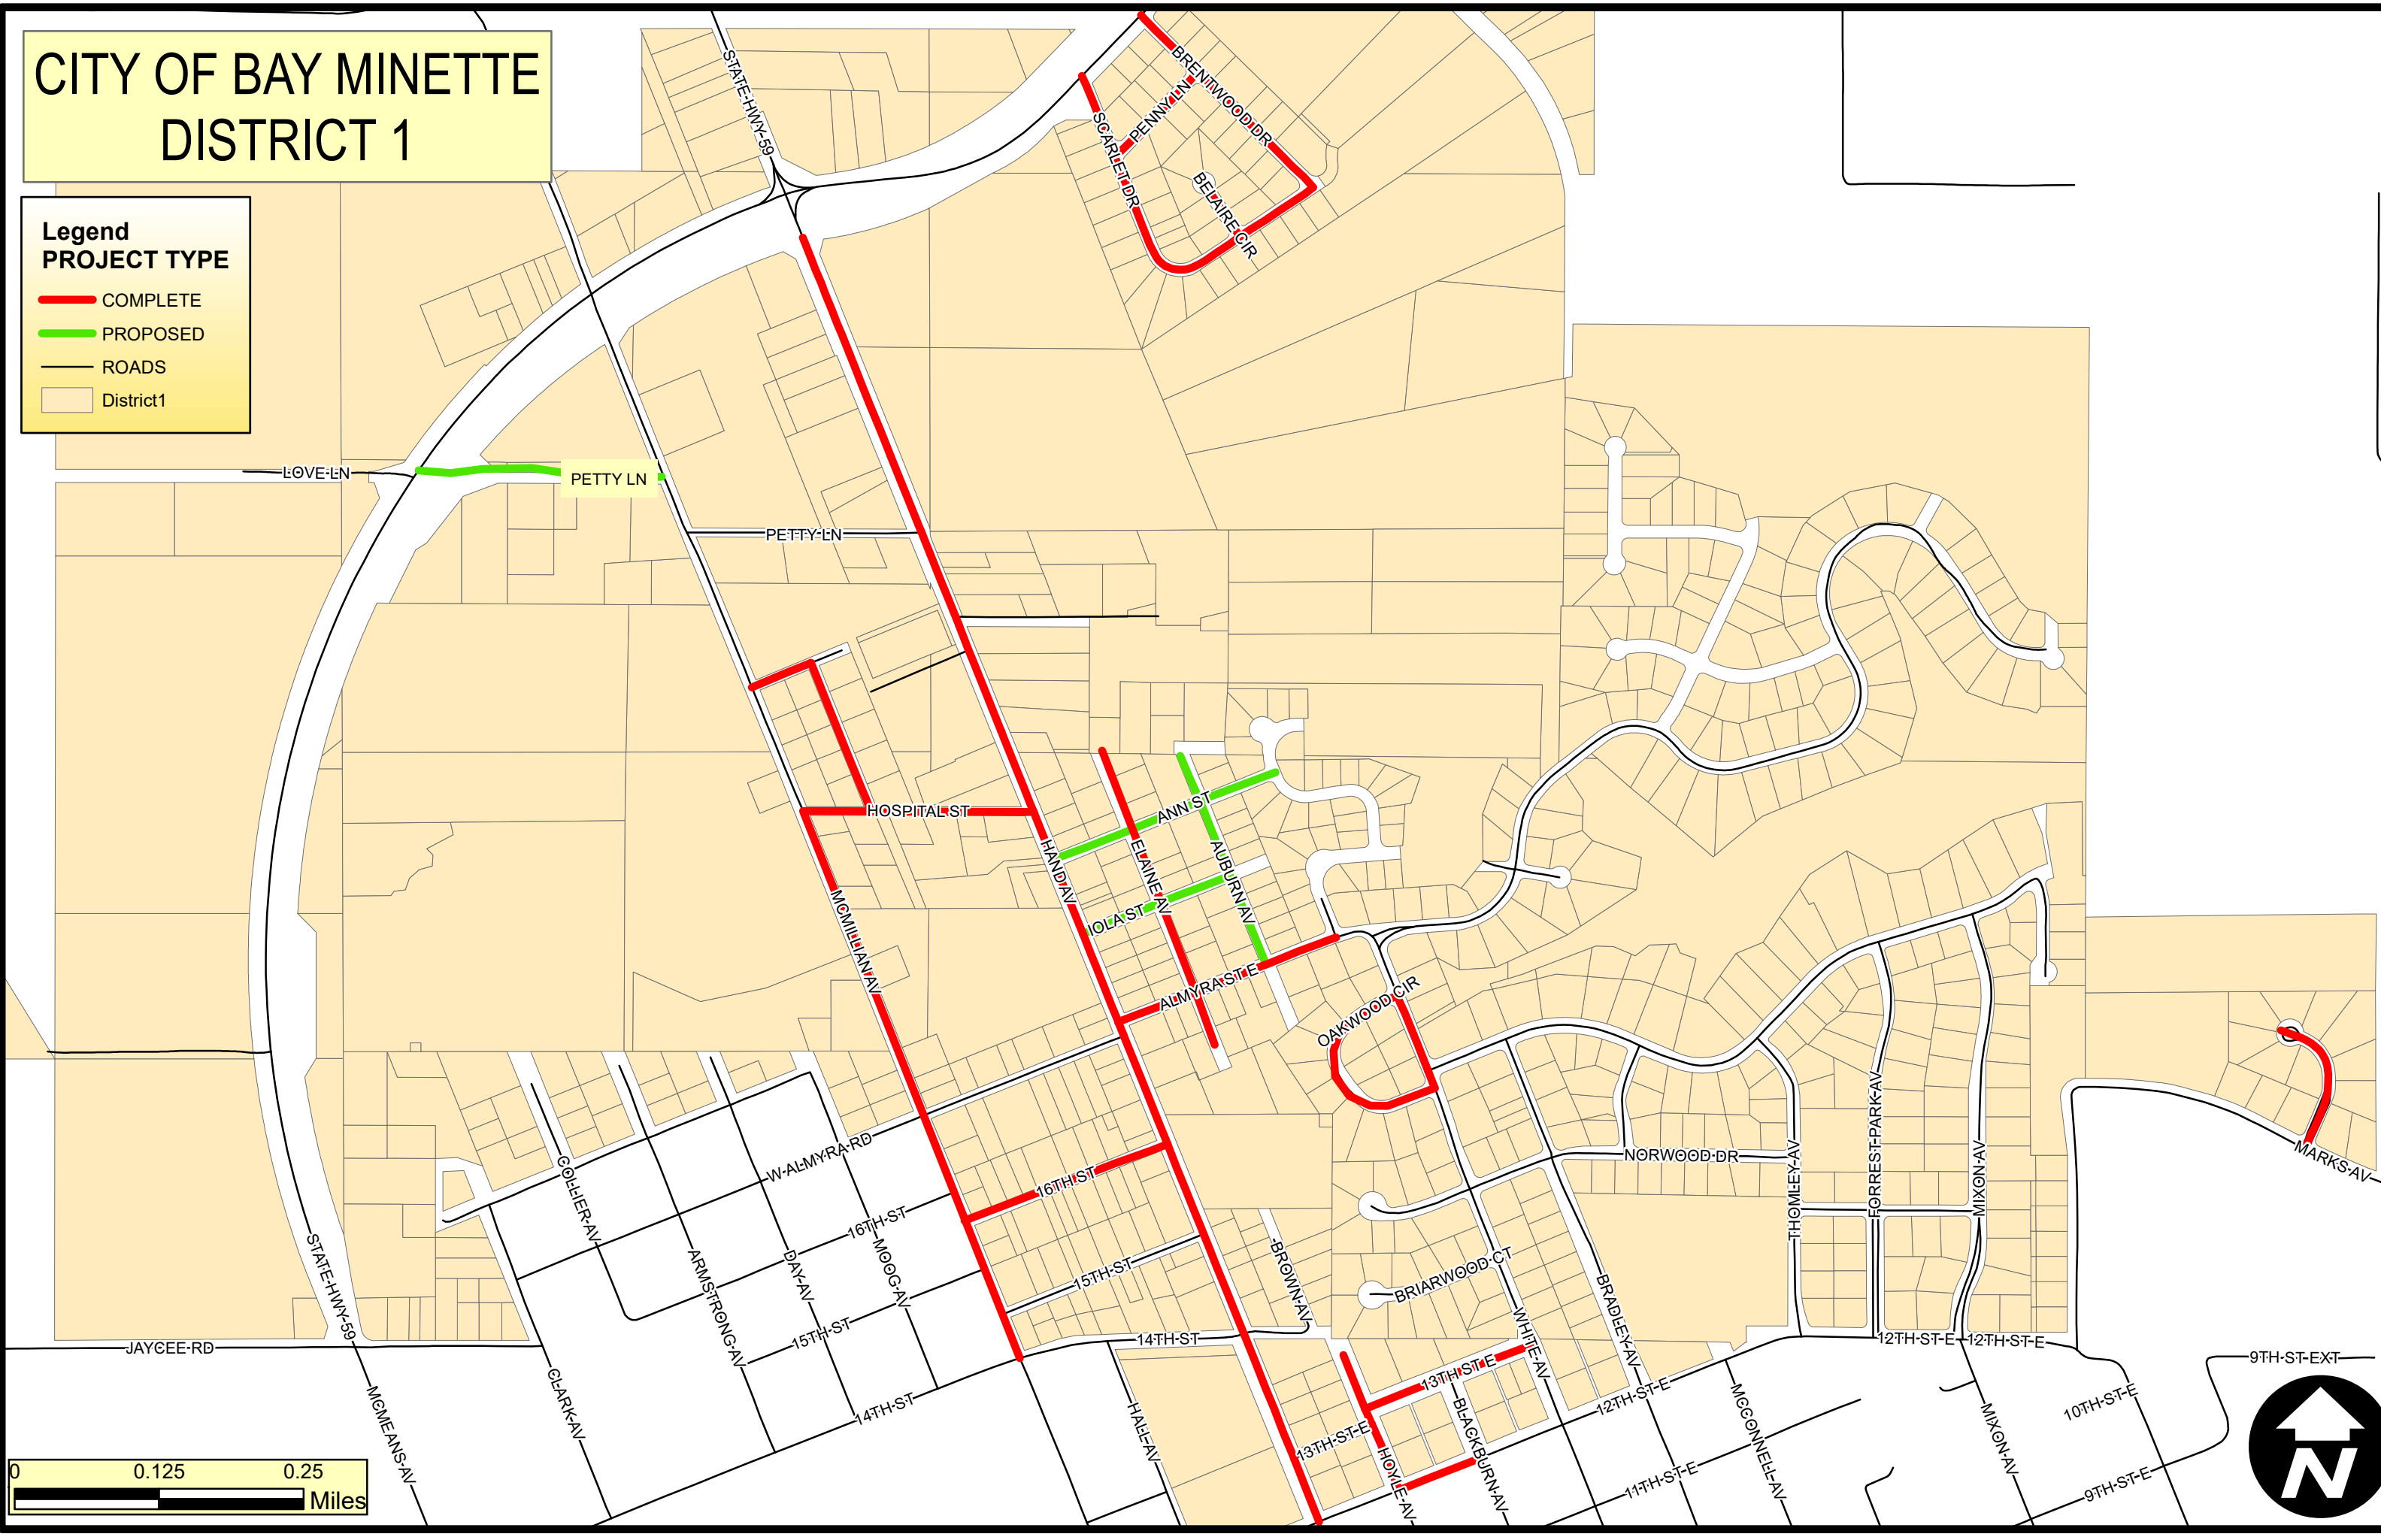

CITY OF BAY MINETTE
DISTRICT 2

Legend
PROJECT TYPE

- GRANT
- PROPOSED
- COMPLETE
- ROADS

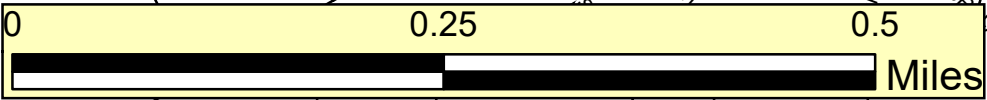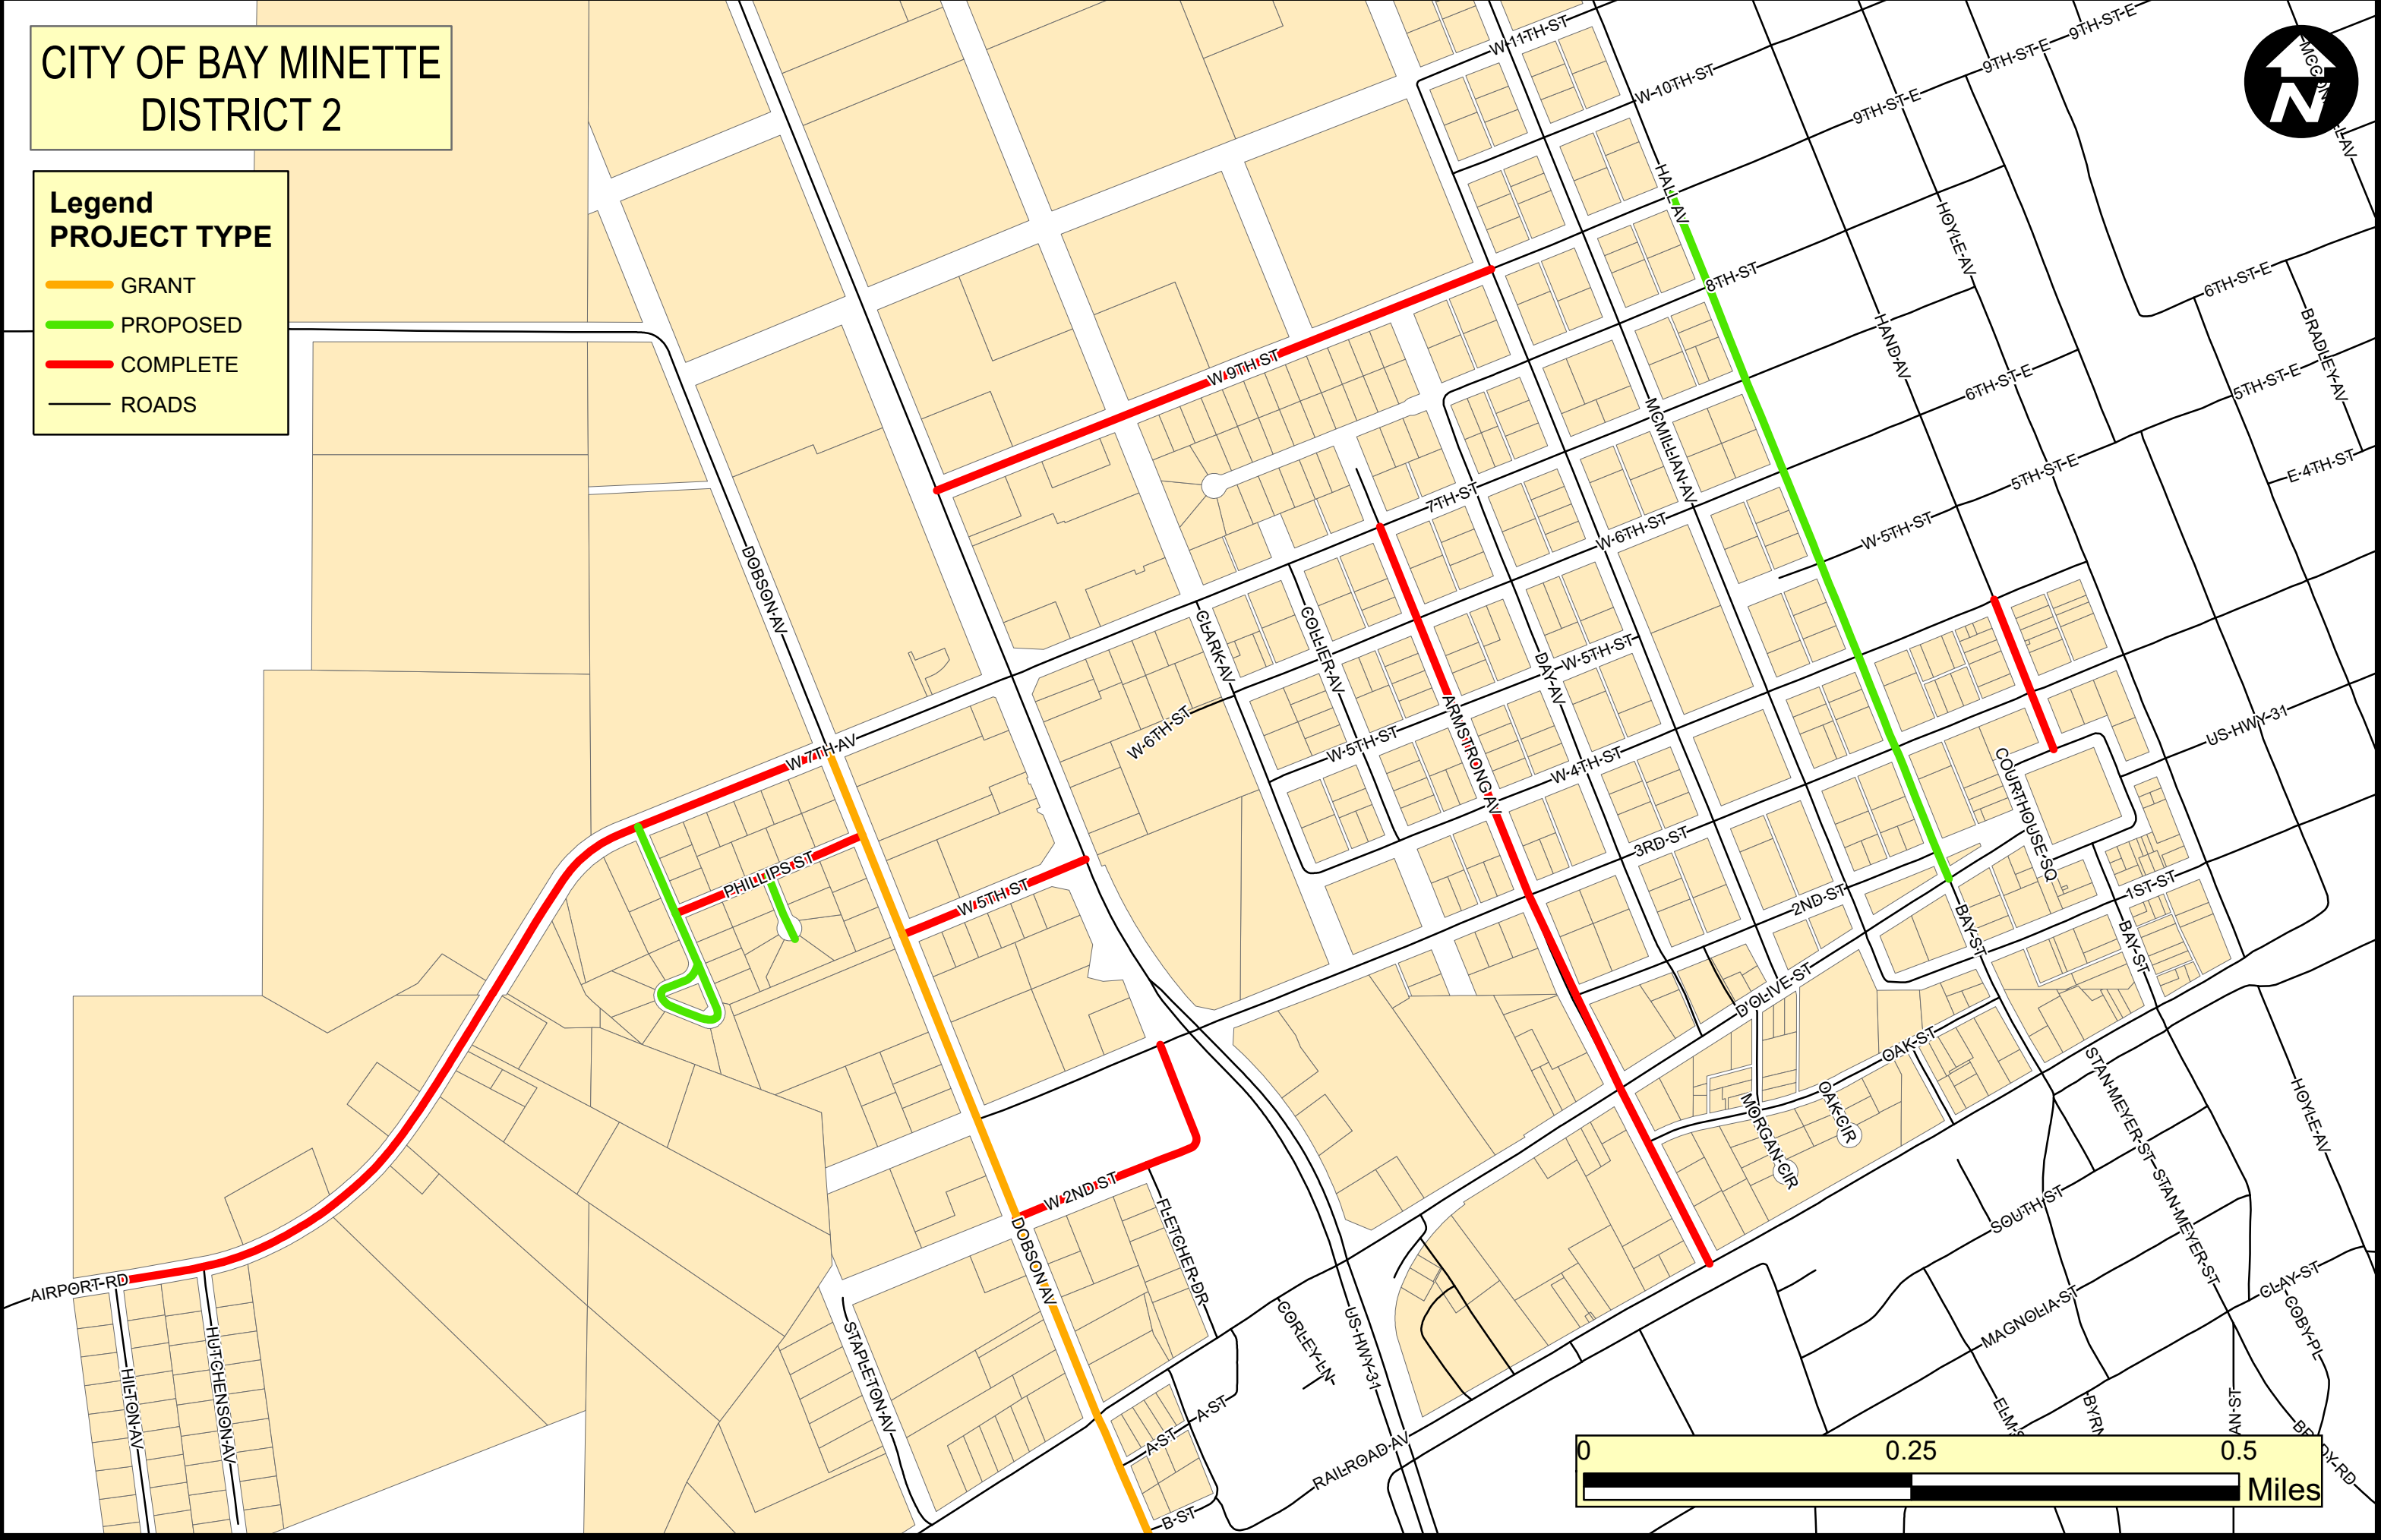



CITY OF BAY MINETTE DISTRICT 3

Legend
PROJECT TYPE

COMPLETE

PROPOSED

ROADS

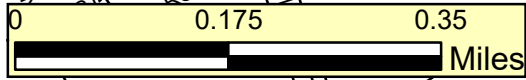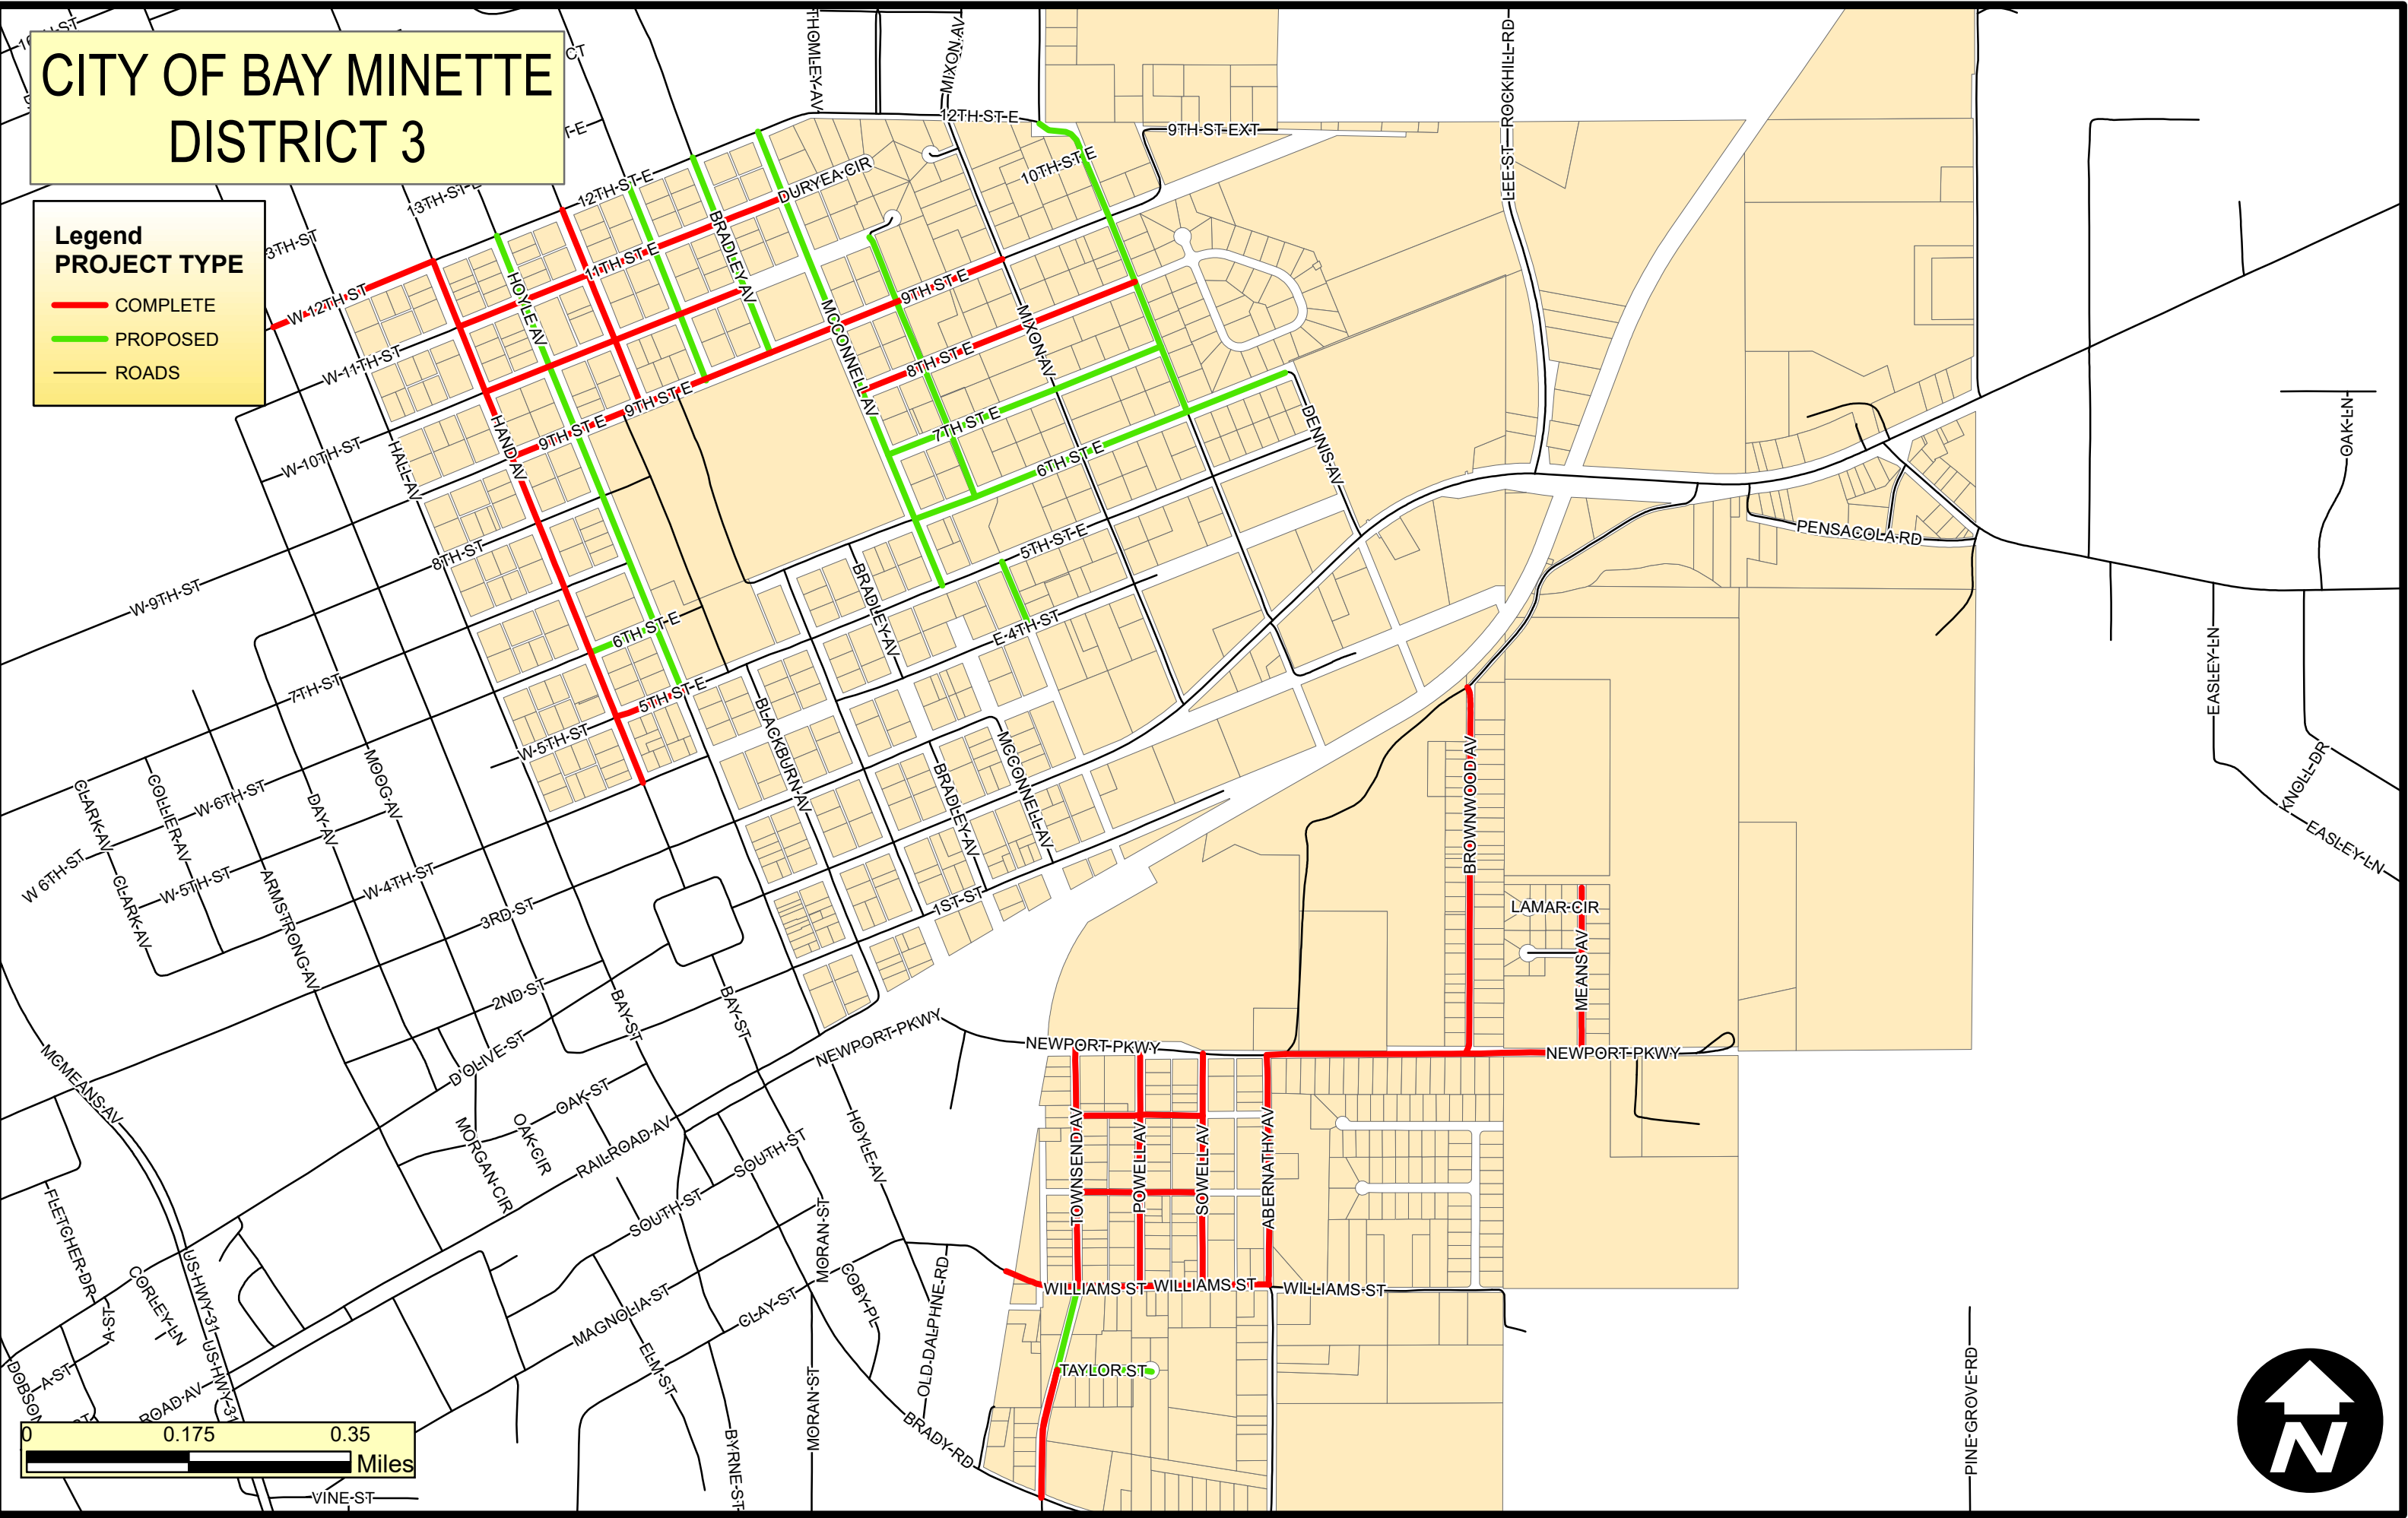

CITY OF BAY MINETTE

DISTRICT 4

Legend




PROJECT TYPE

GRANT

PROPOSED

COMPLETE

ROADS

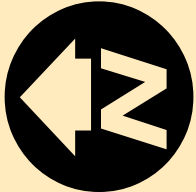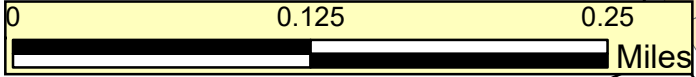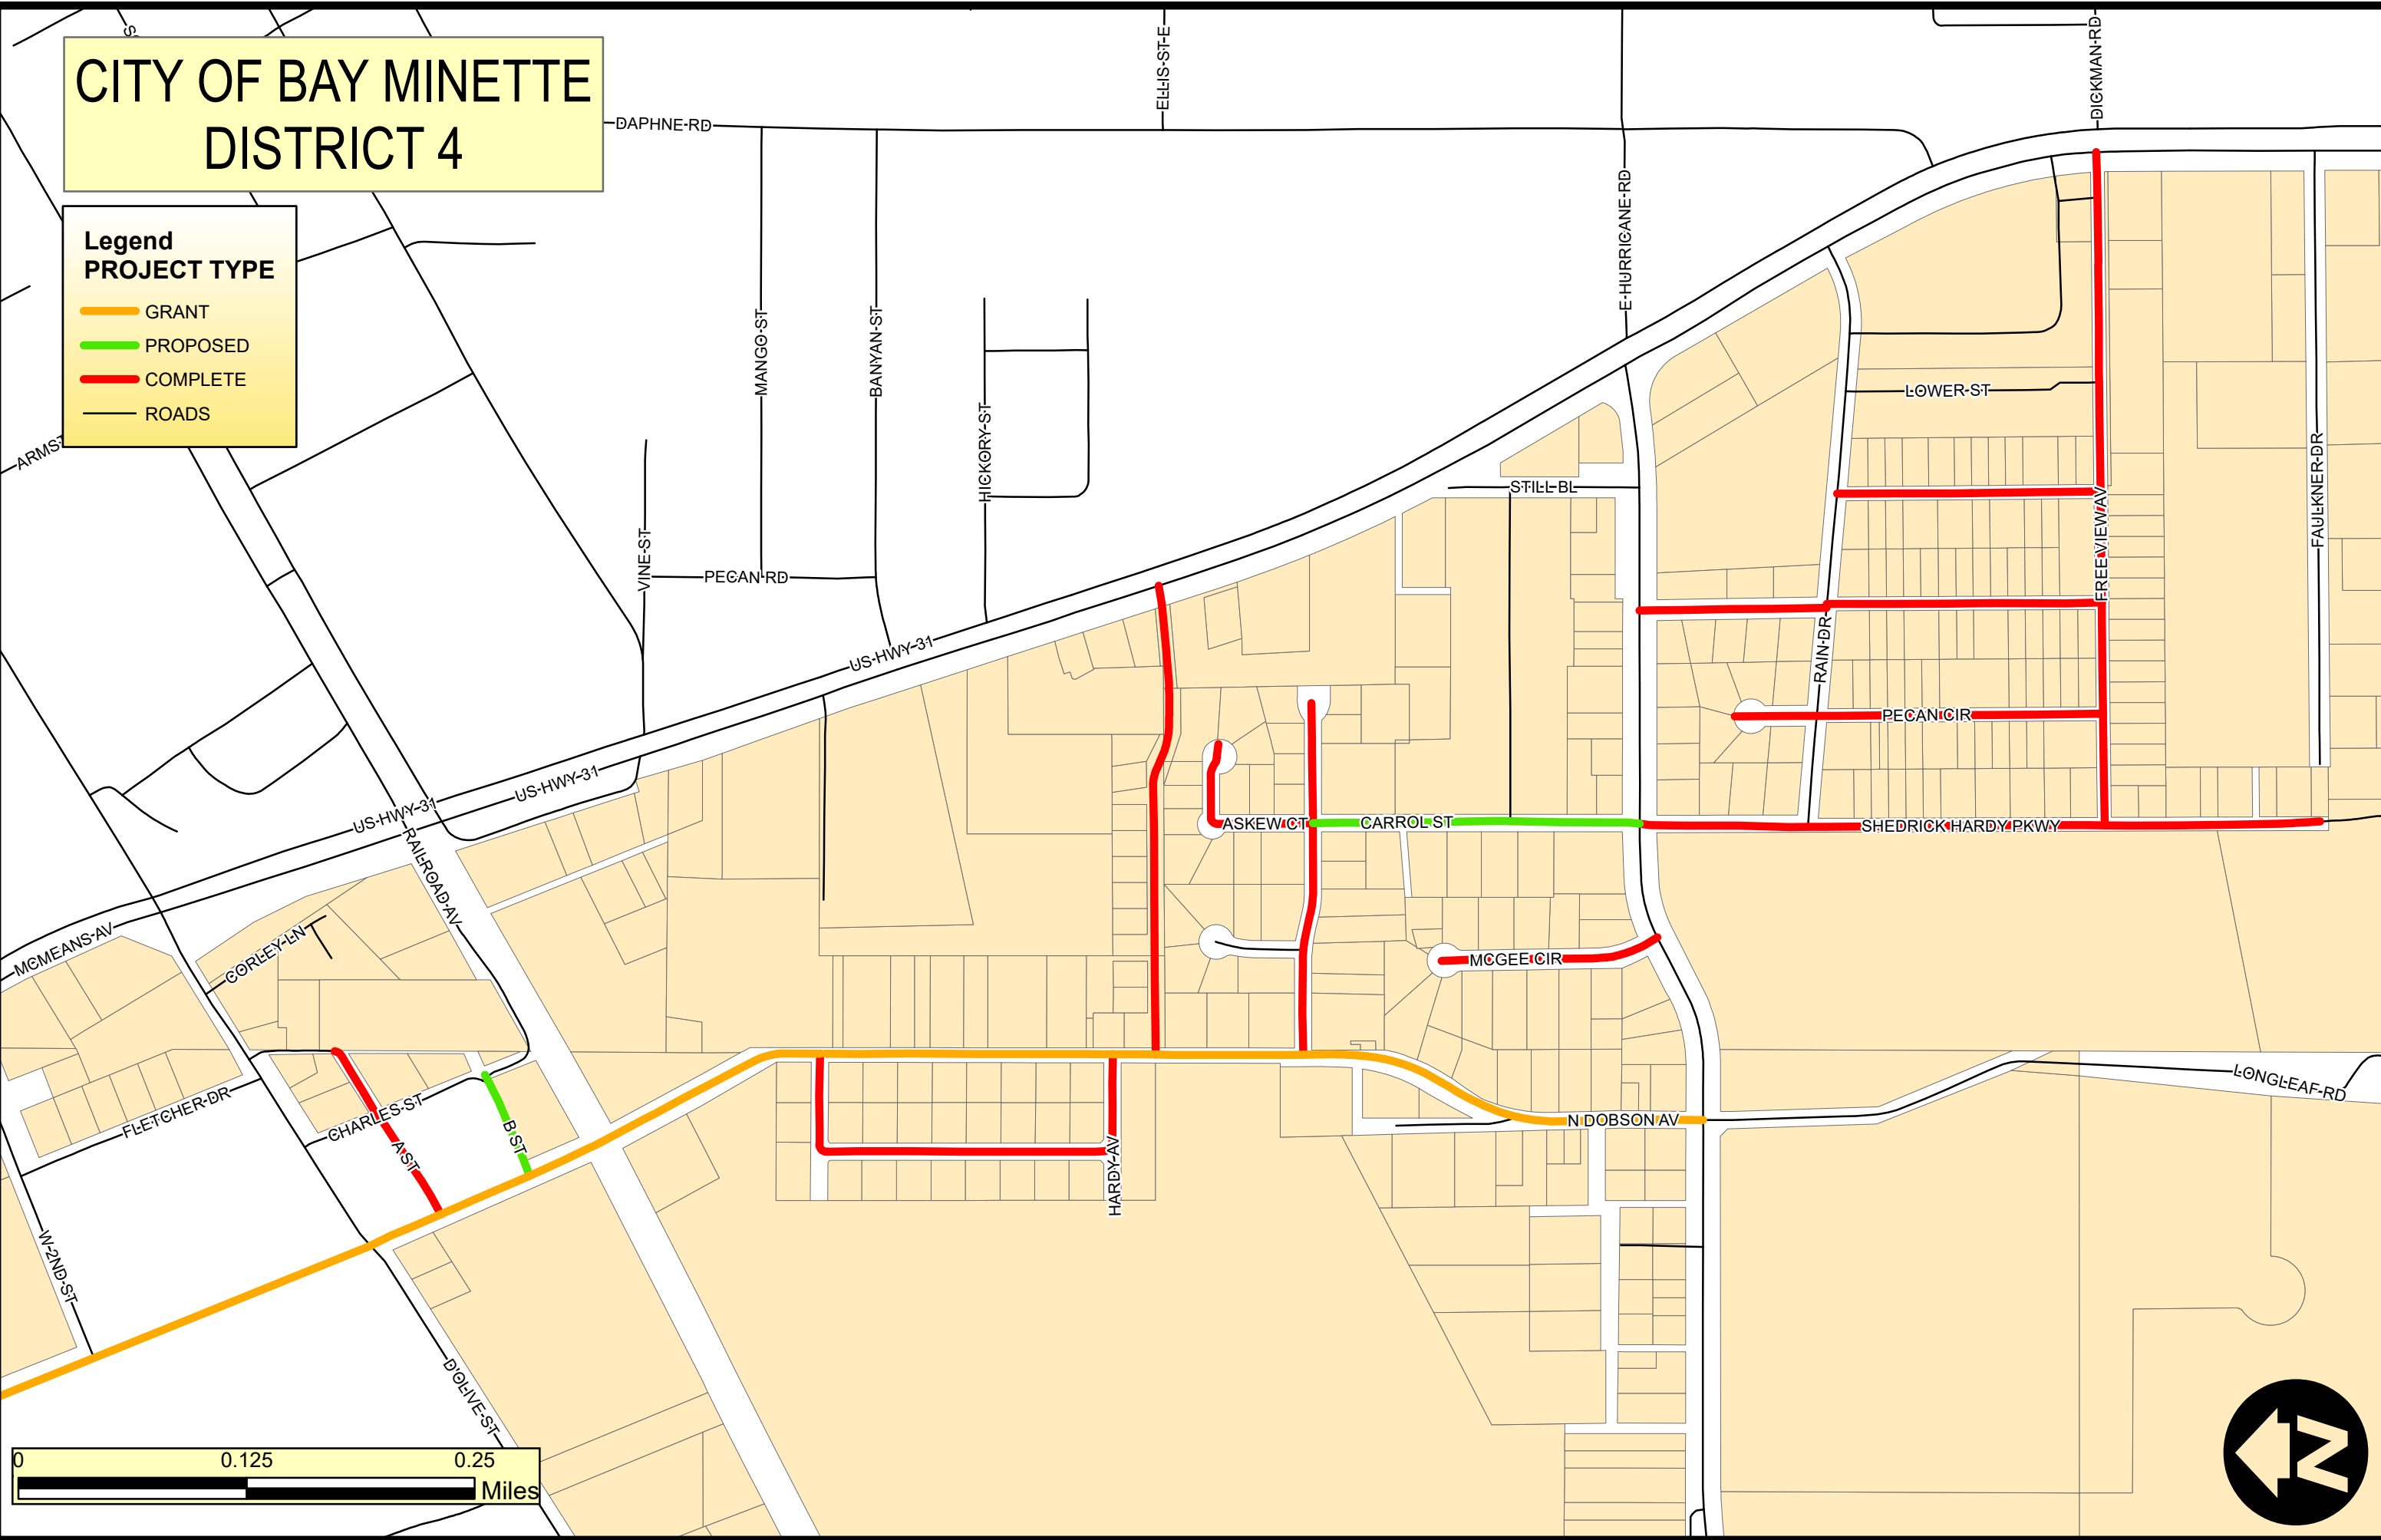

CITY OF BAY MINETTE DISTRICT 5

Legend
PROJECT TYPE

COMPLETE

PROPOSED

ROADS

